


博自然资（用地）挂字【2023】 56 号用地红线图

界址点坐标表

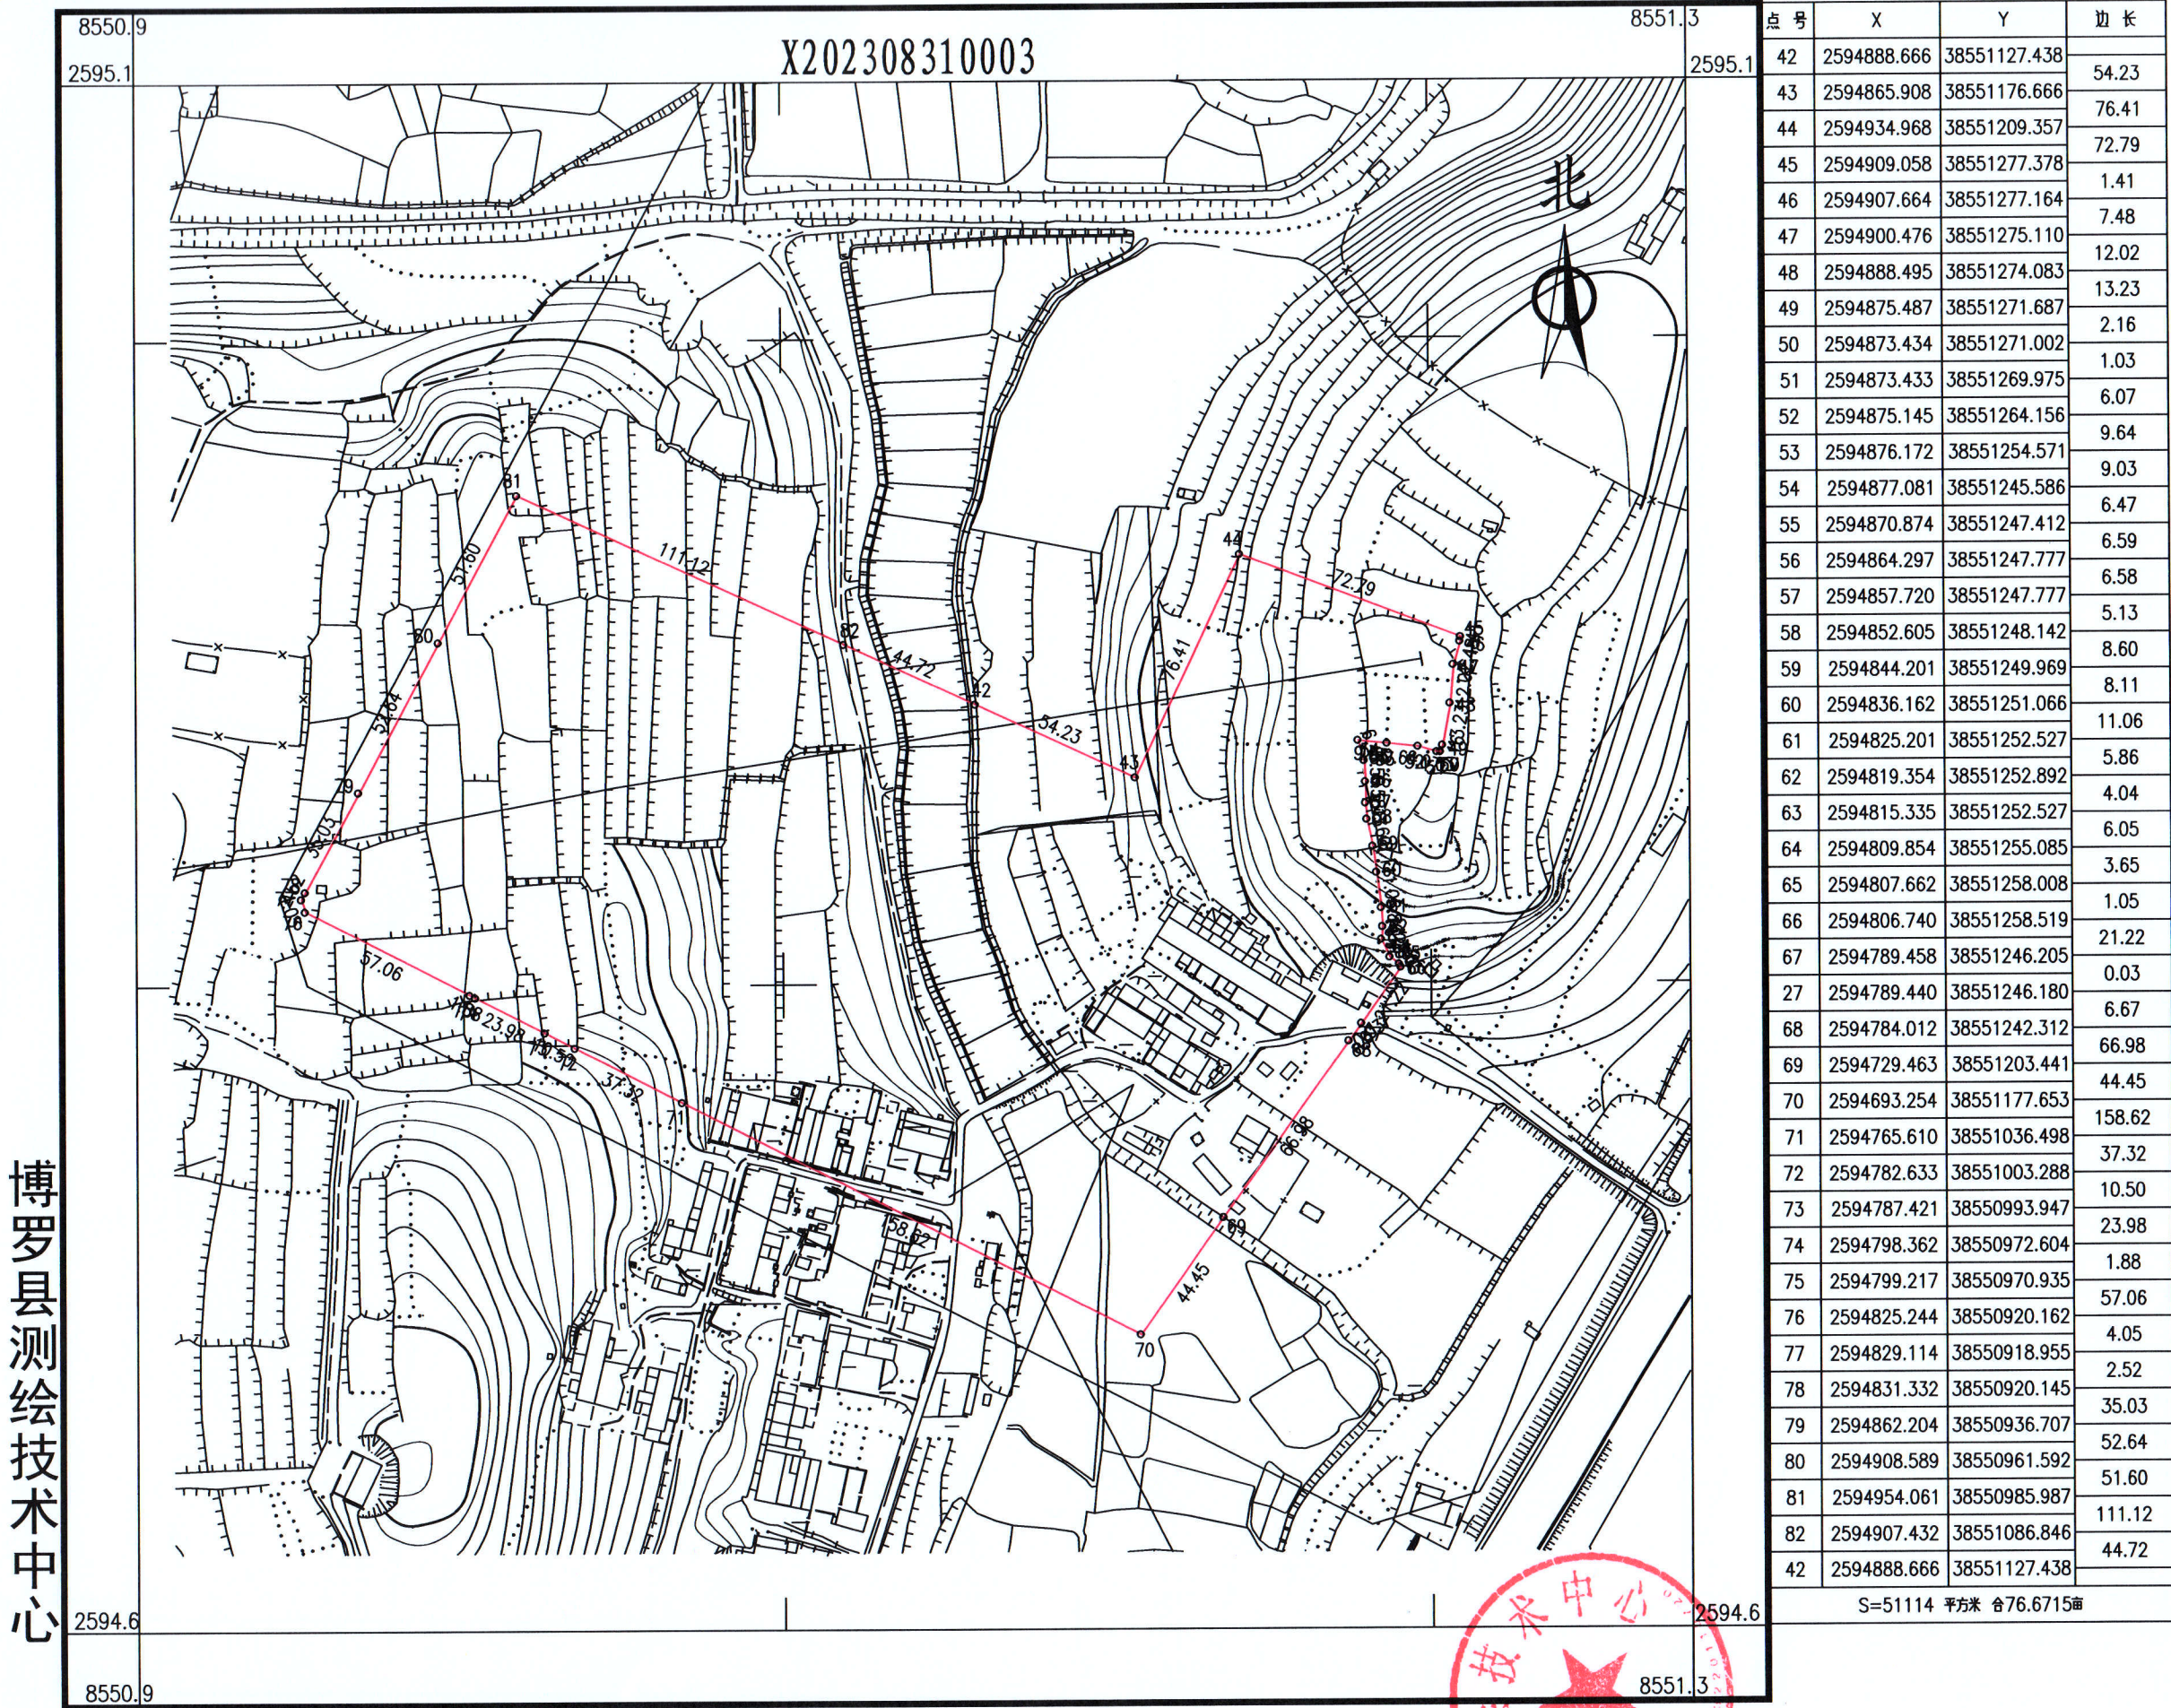

点号	X	Y	边长
42	2594888.666	38551127.438	54.23
43	2594865.908	38551176.666	76.41
44	2594934.968	38551209.357	72.79
45	2594909.058	38551277.378	1.41
46	2594907.664	38551277.164	7.48
47	2594900.476	38551275.110	12.02
48	2594888.495	38551274.083	13.23
49	2594875.487	38551271.687	2.16
50	2594873.434	38551271.002	1.03
51	2594873.433	38551269.975	6.07
52	2594875.145	38551264.156	9.64
53	2594876.172	38551254.571	9.03
54	2594877.081	38551245.586	6.47
55	2594870.874	38551247.412	6.59
56	2594864.297	38551247.777	6.58
57	2594857.720	38551247.777	5.13
58	2594852.605	38551248.142	8.60
59	2594844.201	38551249.969	8.11
60	2594836.162	38551251.066	11.06
61	2594825.201	38551252.527	5.86
62	2594819.354	38551252.892	4.04
63	2594815.335	38551252.527	6.05
64	2594809.854	38551255.085	3.65
65	2594807.662	38551258.008	1.05
66	2594806.740	38551258.519	21.22
67	2594789.458	38551246.205	0.03
27	2594789.440	38551246.180	6.67
68	2594784.012	38551242.312	66.98
69	2594729.463	38551203.441	44.45
70	2594693.254	38551177.653	158.62
71	2594765.610	38551036.498	37.32
72	2594782.633	38551003.288	10.50
73	2594787.421	38550993.947	23.98
74	2594798.362	38550972.604	1.88
75	2594799.217	38550970.935	57.06
76	2594825.244	38550920.162	4.05
77	2594829.114	38550918.955	2.52
78	2594831.332	38550920.145	35.03
79	2594862.204	38550936.707	52.64
80	2594908.589	38550961.592	51.60
81	2594954.061	38550985.987	111.12
82	2594907.432	38551086.846	44.72
42	2594888.666	38551127.438	

S=51114 平方米 合76.6715亩

博罗县测绘技术中心

2023年8月数字化测图。面积：51114平方米。
2000国家大地坐标系，1985国家高程基准。
此图单独使用时，不作为权属依据。
2017年版图式。

绘图员：杨书哲（广核测绘）
检查员：徐惠标、陈兴武