


宗地图

地籍图号:

单位: 米、平方米

宗地代码	单位名称	惠东县人民政府
------	------	---------

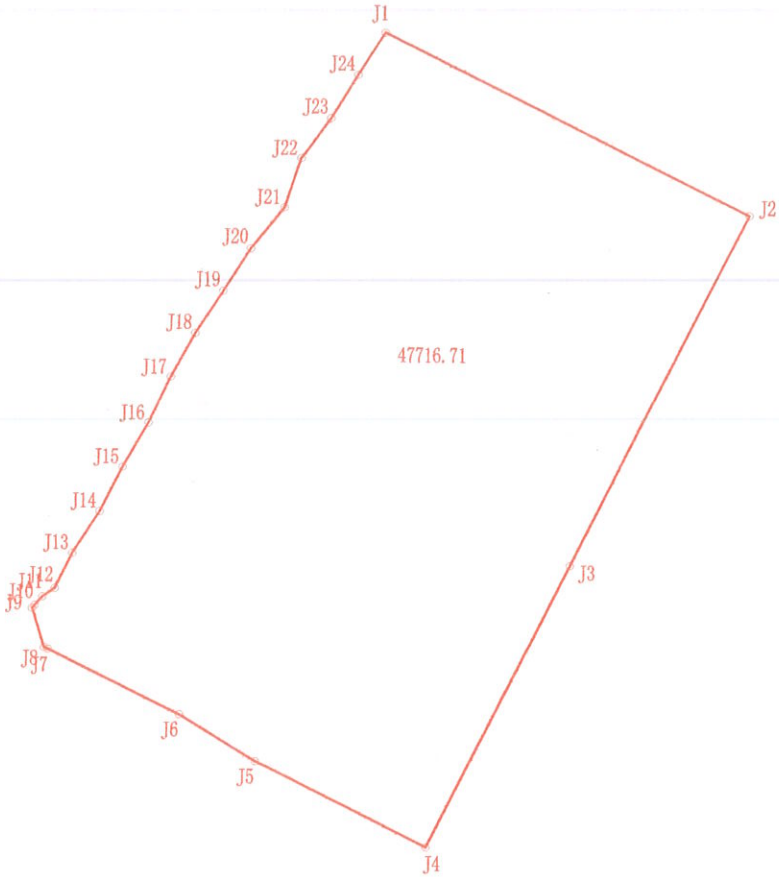

界址点坐标表

点号	X	Y	边长
J1	2548862.735	566631.181	
J2	2548791.388	566775.802	161.26
J3	2548652.112	566707.092	155.3
J4	2548540.244	566651.903	124.74
J5	2548573.717	566584.053	75.66
J6	2548592.34	566554.213	35.17
J7	2548618.118	566501.96	58.27
J8	2548618.885	566500.404	1.73
J9	2548634.358	566495.495	16.23
J10	2548635.467	566496.466	1.47
J11	2548638.831	566499.408	4.47
J12	2548642.242	566504.281	5.95
J13	2548656.185	566511	15.48
J14	2548672.729	566521.668	19.69
J15	2548690.371	566530.522	19.74
J16	2548707.892	566540.608	20.22
J17	2548726.161	566549.128	20.16
J18	2548743.453	566558.507	19.67
J19	2548760.145	566569.281	19.87
J20	2548776.925	566579.723	19.76
J21	2548793.224	566592.642	20.8
J22	2548812.789	566599.066	20.59
J23	2548828.631	566610.482	19.53
J24	2548845.957	566620.828	20.18
J1	2548862.735	566631.181	19.72

S=47716.71 平方米 合71.5751亩



2000国家大地坐标系 (Lo=114°)

宗地面积: 47716.71m²

比例: 1:3000

绘图日期: 2023年12月