


博自然资（用地）挂字【2025】12号用地红线图

界址点坐标表

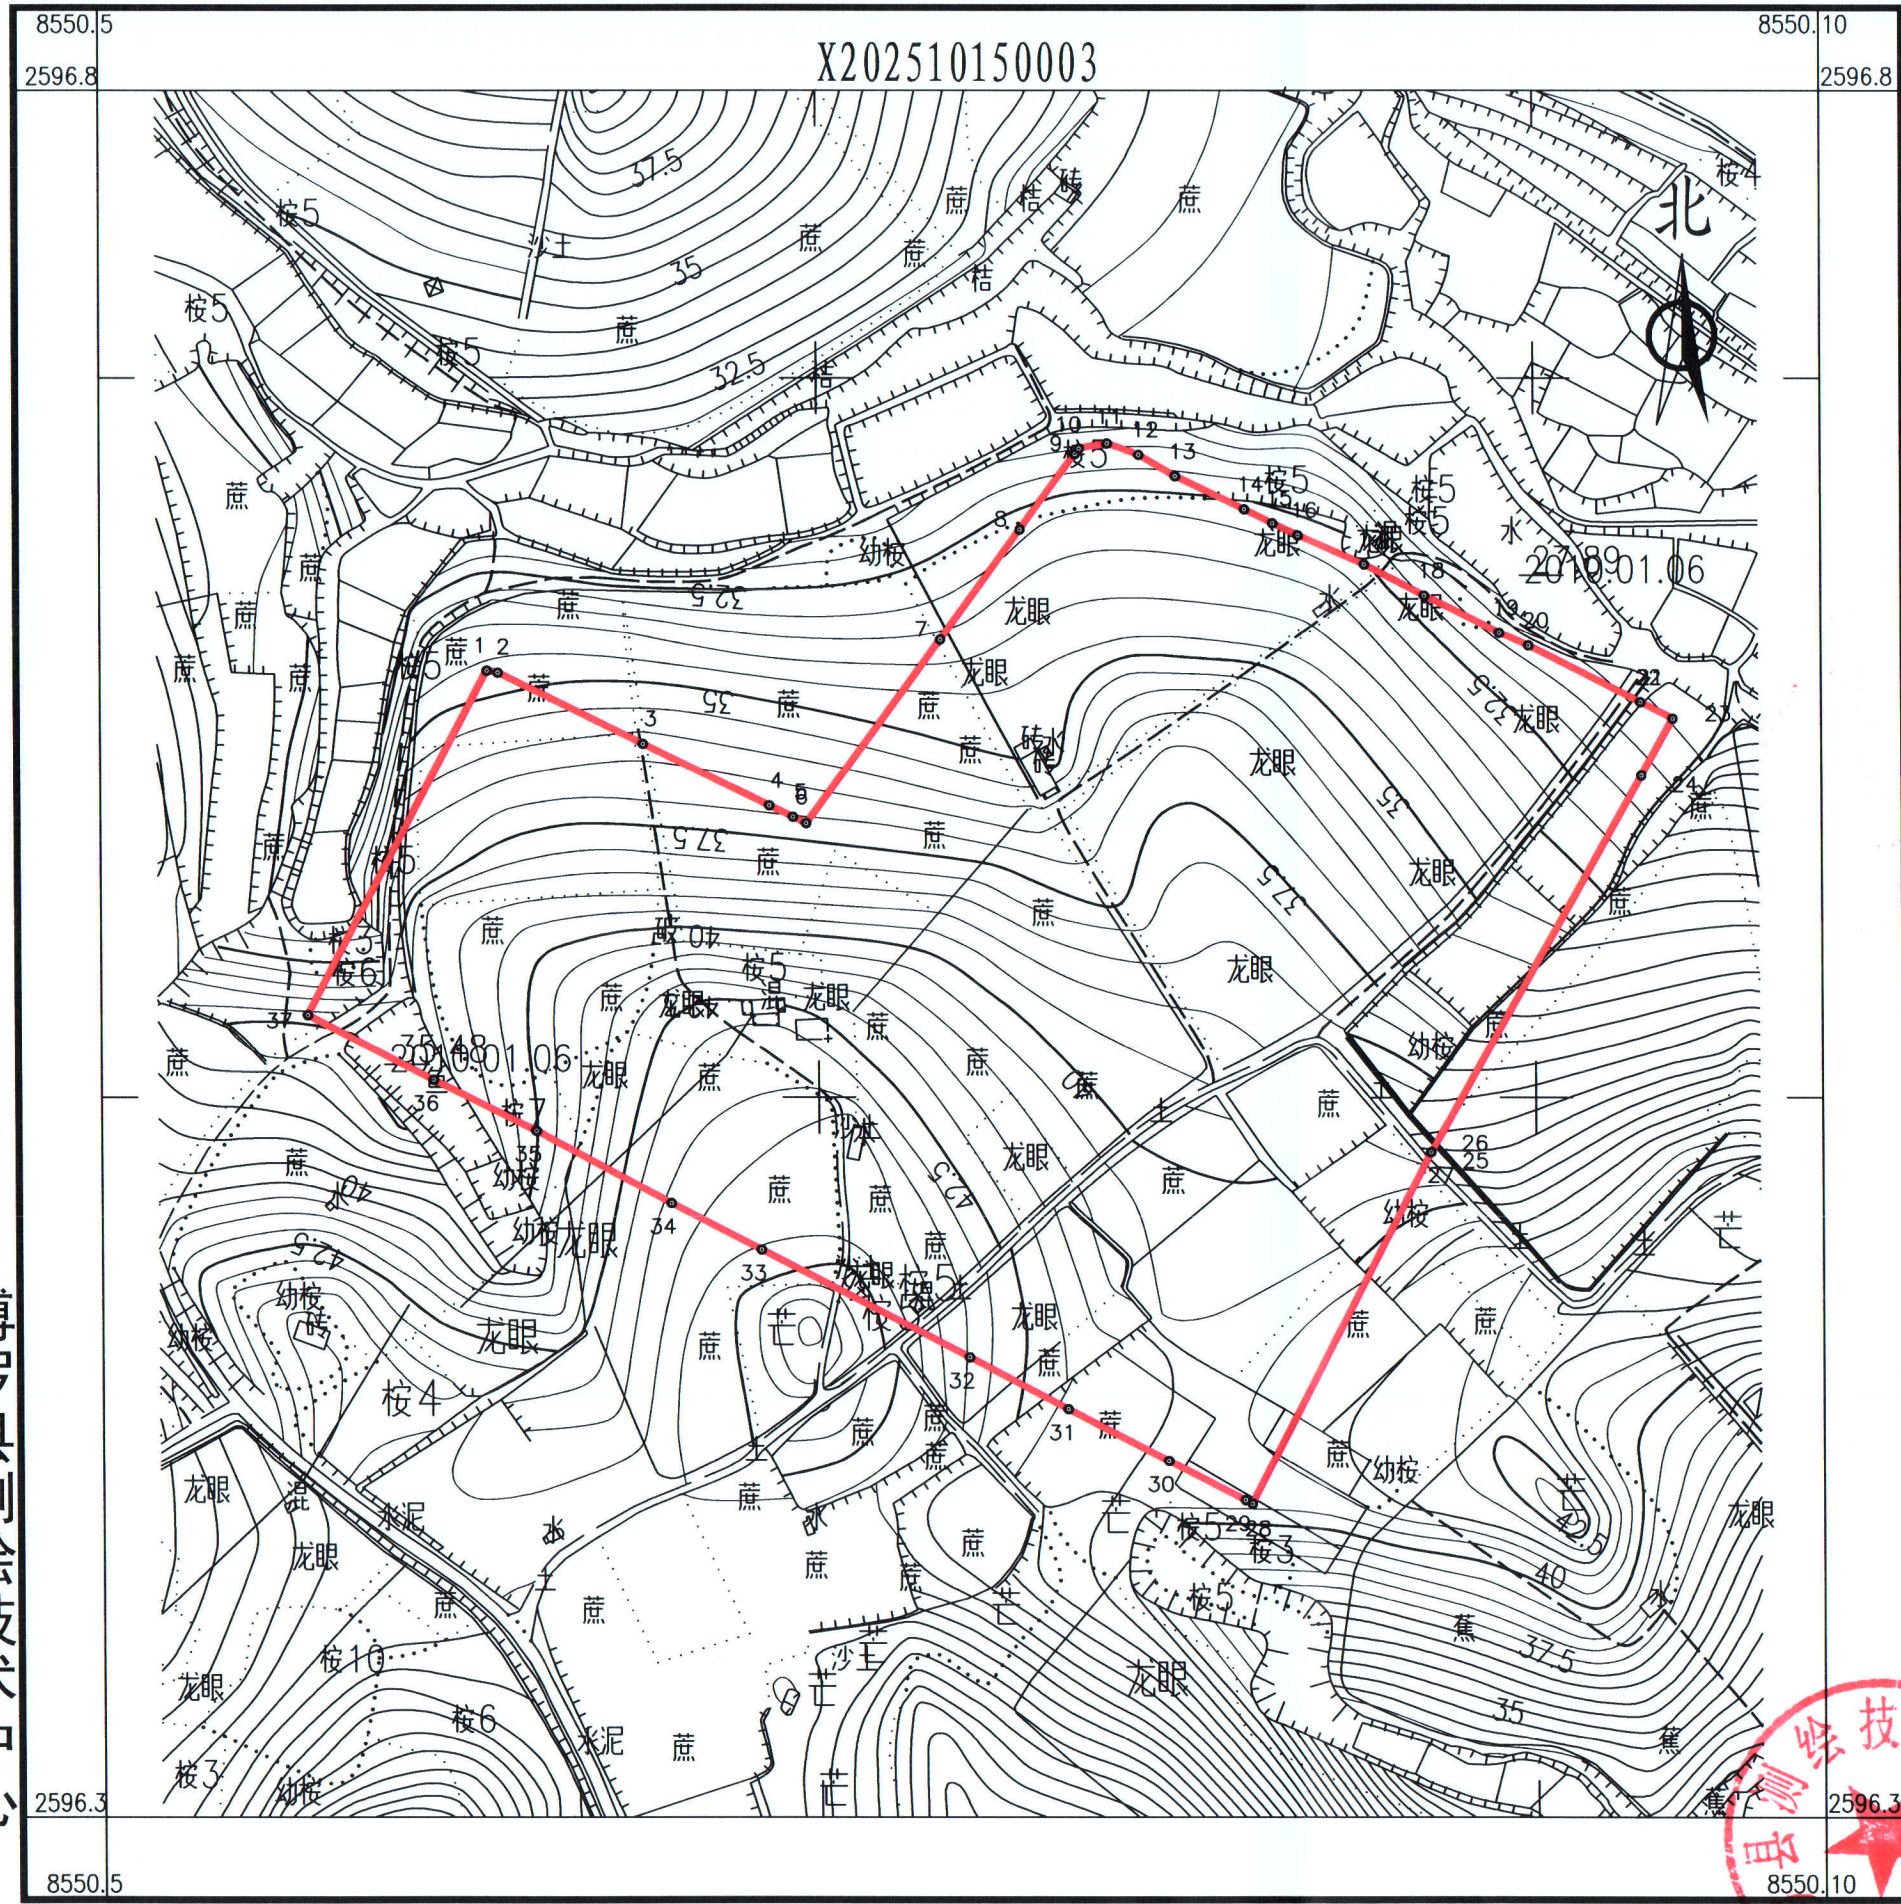

点号	X	Y	边长
1	2596627.618	38550587.982	3.07
2	2596627.063	38550591.006	45.04
3	2596607.287	38550631.471	39.02
4	2596590.150	38550666.530	7.27
5	2596586.961	38550673.061	4.06
6	2596585.177	38550676.712	63.49
7	2596636.259	38550714.409	37.96
8	2596666.801	38550736.950	26.14
9	2596687.837	38550752.474	1.88
10	2596689.350	38550753.590	7.91
11	2596690.790	38550761.370	9.16
12	2596687.630	38550769.970	11.64
13	2596681.700	38550779.990	21.25
14	2596672.450	38550799.120	8.85
15	2596668.609	38550807.090	7.85
16	2596665.200	38550814.160	20.25
17	2596657.130	38550832.730	18.98
18	2596648.490	38550849.630	23.08
19	2596638.170	38550870.270	8.84
20	2596634.650	38550878.380	34.86
21	2596618.911	38550909.480	0.01
22	2596618.907	38550909.487	10.17
23	2596614.344	38550918.572	18.13
24	2596598.543	38550909.676	120.16
25	2596493.789	38550850.804	0.02
26	2596493.768	38550850.793	0.00
27	2596493.768	38550850.793	110.11
28	2596396.007	38550800.136	2.21
29	2596397.034	38550798.178	23.84
30	2596407.965	38550776.995	31.23
31	2596422.362	38550749.275	31.13
32	2596436.725	38550721.657	65.18
33	2596466.654	38550663.760	28.12
34	2596479.591	38550638.793	42.78
35	2596499.733	38550601.050	31.69
36	2596513.851	38550572.676	39.21
37	2596531.890	38550537.861	108.05
1	2596627.618	38550587.982	

S=58118 平方米 合87.18亩

博罗县测绘技术中心

2025年10月数字化测图。面积：58118平方米。
2000国家大地坐标系，1985国家高程基准。
此图单独使用时，不作为权属依据。
2017年版图式。

绘图员：杨书哲
检查员：徐惠标、陈兴武