


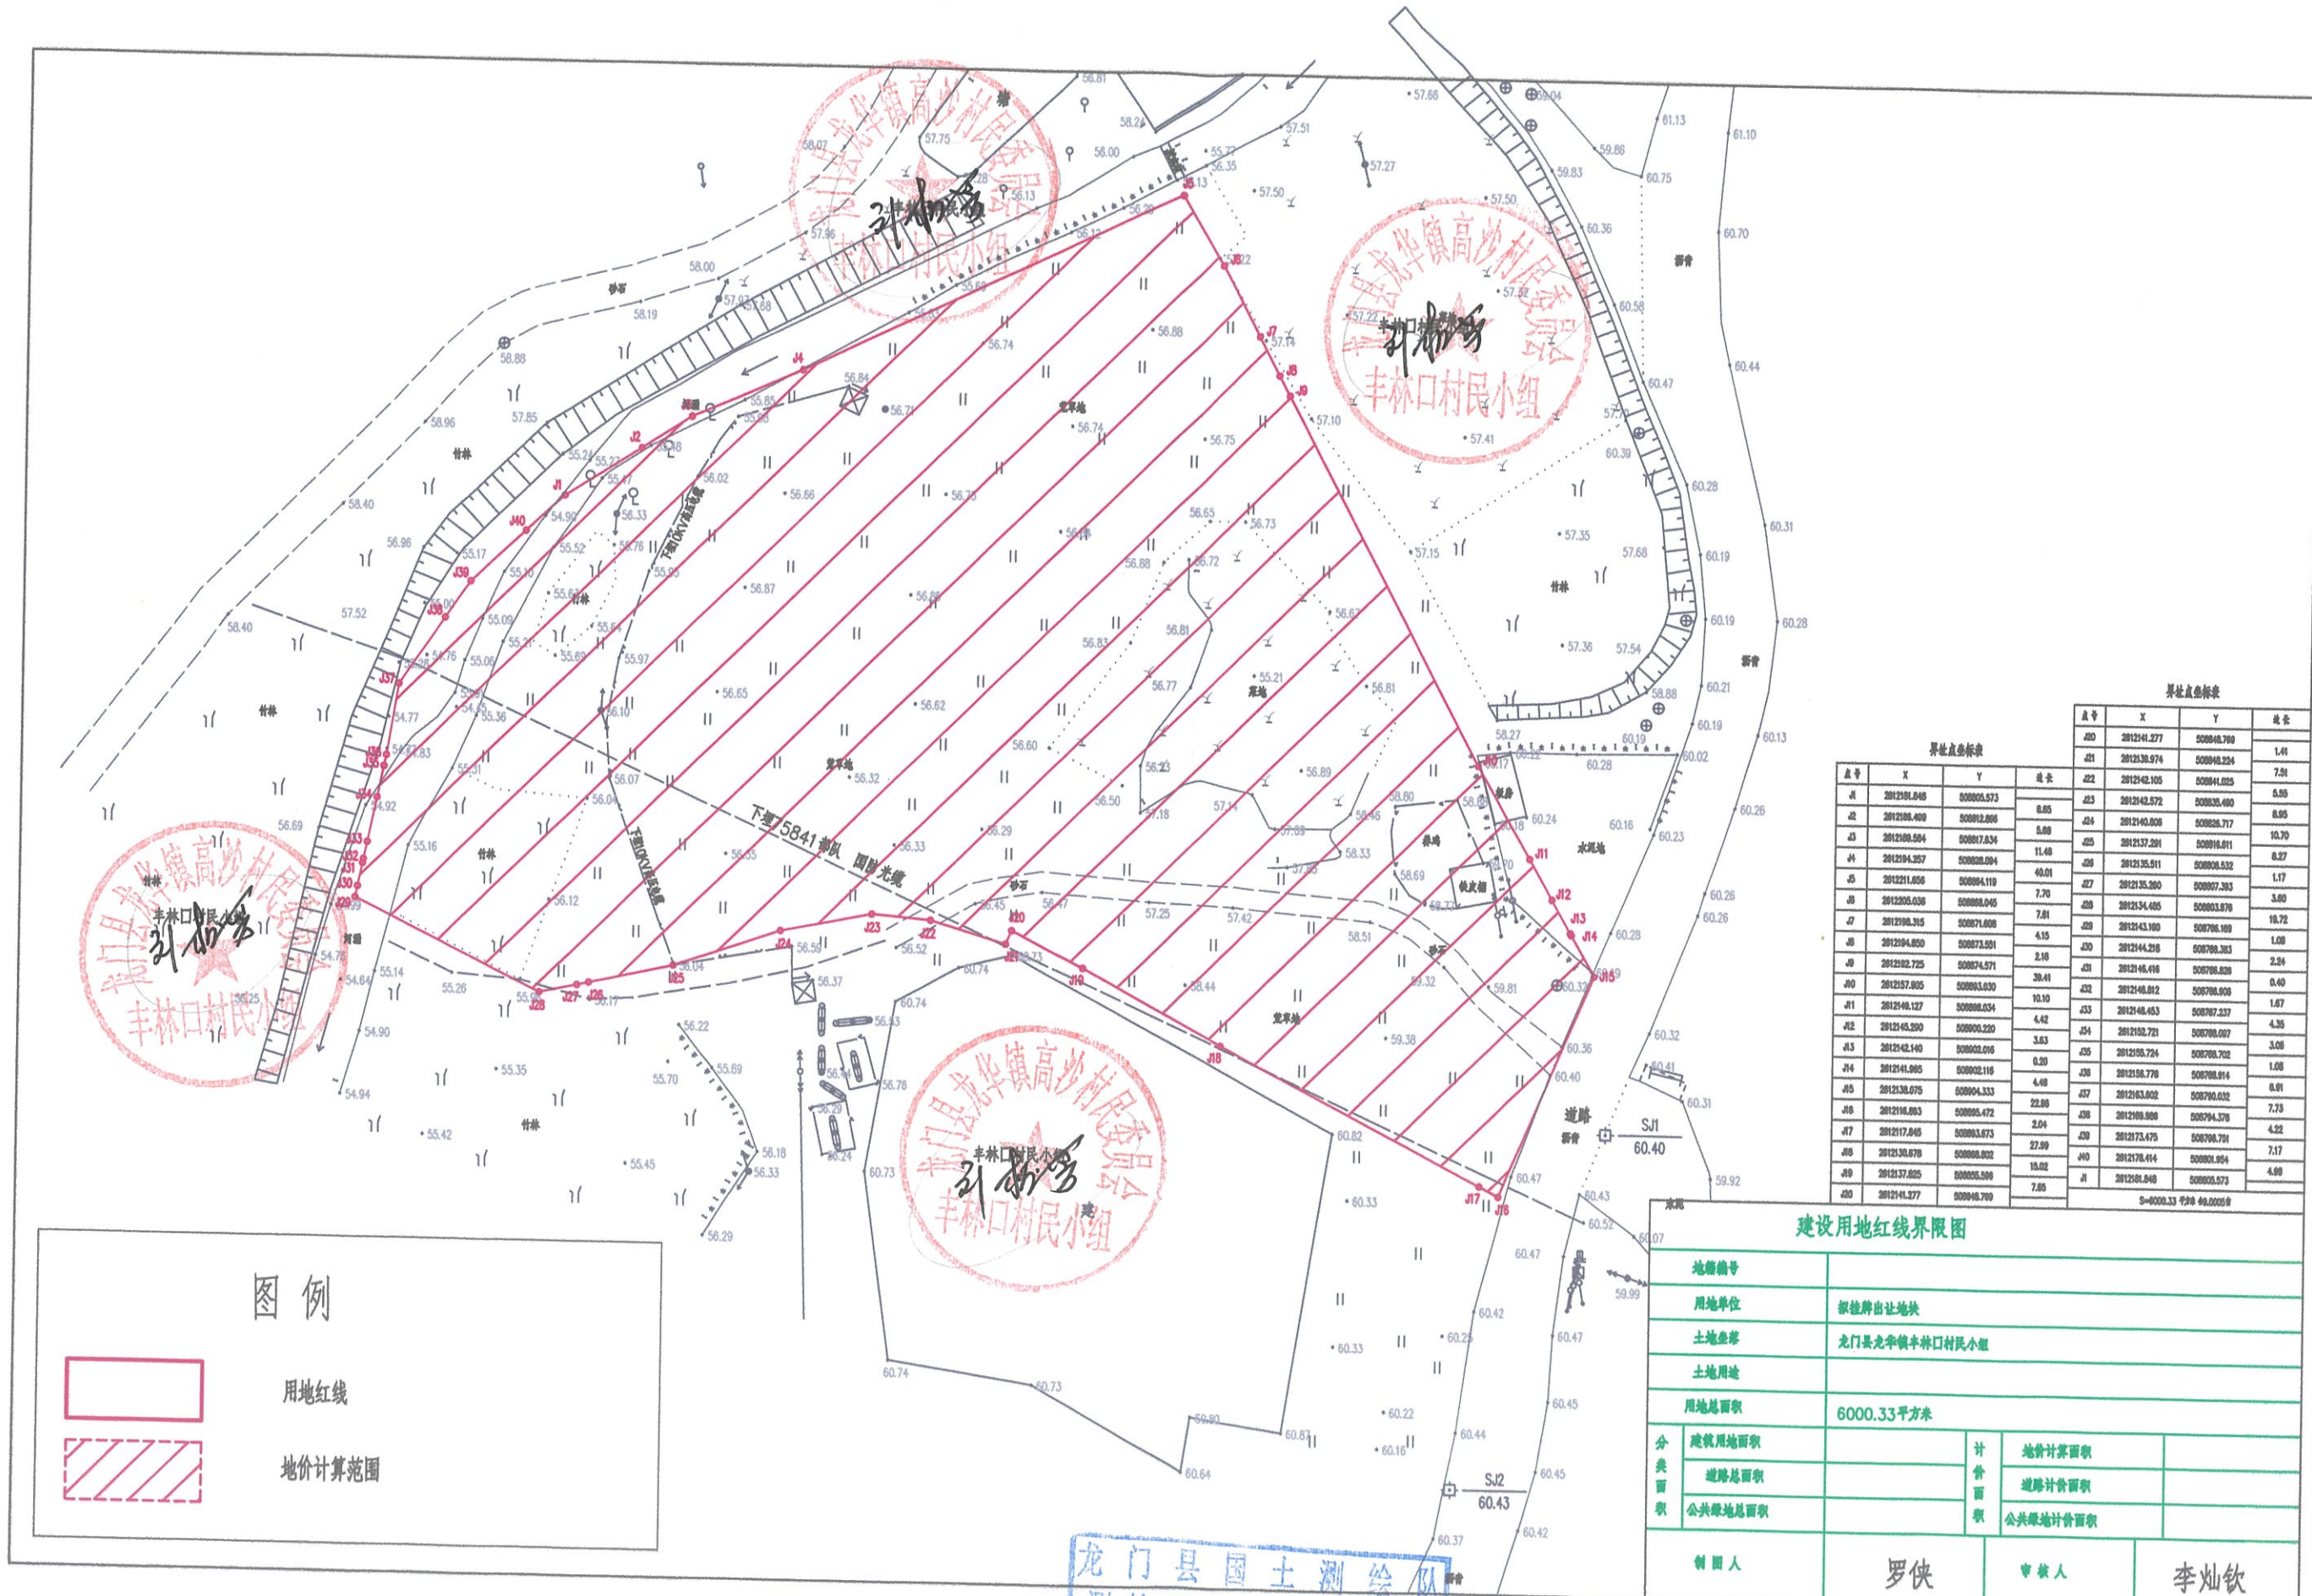

图例

用地红线

地价计算范围

界址点坐标表			
点号	X	Y	边长
J20	2012141.277	508045.700	1.41
J21	2012139.974	508048.224	7.91
J22	2012142.105	508041.025	5.89
J23	2012142.572	508035.400	8.95
J24	2012140.808	508026.717	10.70
J25	2012137.201	508016.811	8.27
J26	2012135.911	508008.532	1.17
J27	2012135.390	508007.383	3.60
J28	2012134.405	508003.876	16.72
J40	2012178.414	508801.954	4.98

建设用地红线界限图			
地籍编号		地价计算面积	
土地用途			
用地总面积	6000.33平方米		
分类面积	建设用地面积	合计	
	道路总面积		
	公共绿地总面积		
制图人	罗侠	审核人	李灿钦

龙门县国土测绘队
测绘工程出图专用章
测绘资质等级：乙级
证书编号：乙测资字44508031
比例尺 1:700

