


博罗县2023（储备）9号挂牌用地红线图

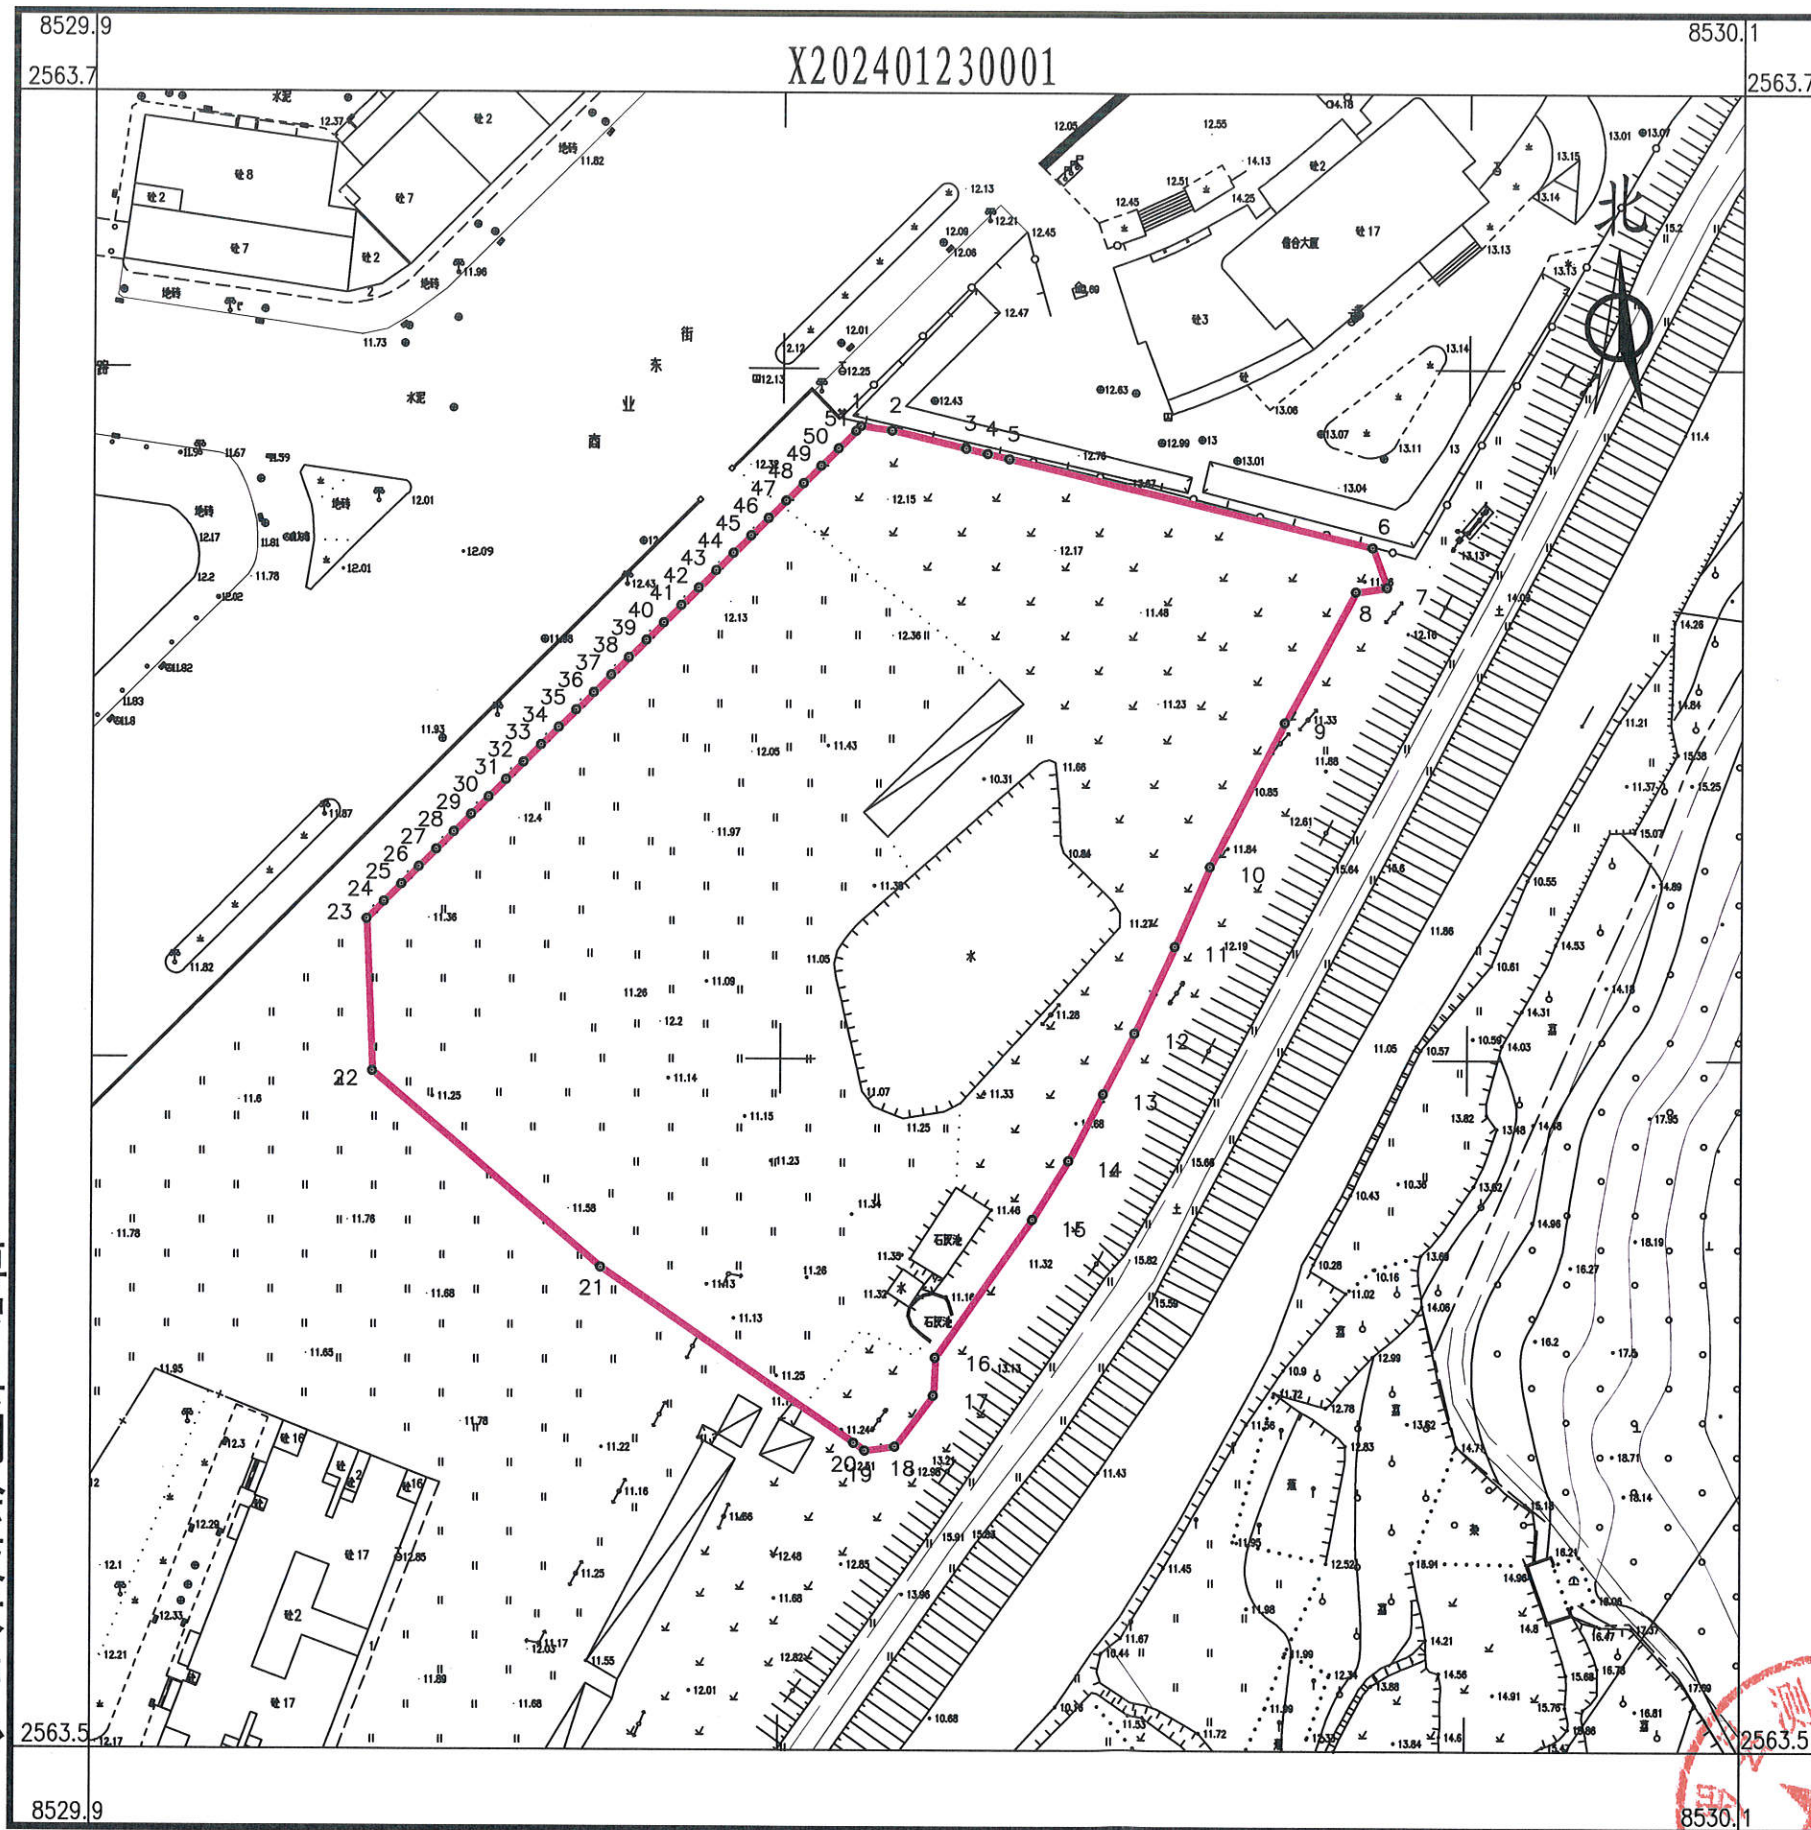

点号	X	Y	边长
1	2563683.672	38529964.251	
2	2563683.033	38529968.795	4.59
3	2563680.442	38529979.604	11.12
4	2563679.689	38529982.743	3.23
5	2563678.934	38529985.892	3.24
6	2563666.25	38530038.795	54.40
7	2563660.485	38530040.931	6.15
8	2563659.845	38530036.368	4.61
9	2563640.851	38530026.153	21.57
10	2563619.951	38530015.375	23.52
11	2563608.371	38530010.249	12.66
12	2563595.784	38530004.463	13.85
13	2563586.971	38529999.914	9.92
14	2563577.278	38529994.83	10.95
15	2563568.771	38529989.665	9.95
16	2563548.77	38529975.675	24.41
17	2563543.296	38529975.427	5.48
18	2563535.906	38529969.863	9.25
19	2563535.303	38529965.515	4.39
20	2563536.413	38529963.896	1.96
21	2563561.727	38529926.972	44.77
22	2563590.051	38529893.621	43.76
23	2563612.088	38529892.722	22.06
24	2563614.62	38529895.253	3.58
25	2563617.152	38529897.783	3.58
26	2563619.683	38529900.314	3.58
27	2563622.215	38529902.844	3.58
28	2563624.747	38529905.374	3.58
29	2563627.278	38529907.905	3.58
30	2563629.81	38529910.435	3.58
31	2563632.342	38529912.965	3.58
32	2563634.874	38529915.496	3.58
33	2563637.406	38529918.026	3.58
34	2563639.938	38529920.556	3.58
35	2563642.47	38529923.086	3.58
36	2563645.002	38529925.616	3.58
37	2563647.534	38529928.147	3.58
38	2563650.066	38529930.677	3.58
39	2563652.598	38529933.207	3.58
40	2563655.13	38529935.737	3.58
41	2563657.662	38529938.267	3.58
42	2563660.194	38529940.797	3.58
43	2563662.727	38529943.326	3.58
44	2563665.259	38529945.856	3.58
45	2563667.791	38529948.386	3.58
46	2563670.323	38529950.916	3.58
47	2563672.856	38529953.446	3.58
48	2563675.388	38529955.976	3.58
49	2563677.92	38529958.505	3.58
50	2563680.453	38529961.035	3.58
51	2563682.985	38529963.565	0.97
1	2563683.672	38529964.251	

S=12226 平方米 合18.34亩

博罗县测绘技术中心

2024年1月数字化测图。面积：12226平方米。
2000国家大地坐标系，1985国家高程基准。
此图单独使用时，不作为权属依据。
2017年版图式。

1: 1100

绘图员: 杨书哲 (广核测绘)
检查员: 徐惠标、陈兴武

