


宗地图

地籍图号:

单位: 米、平方米

宗地编号	单位名称	惠东县人民政府
------	------	---------

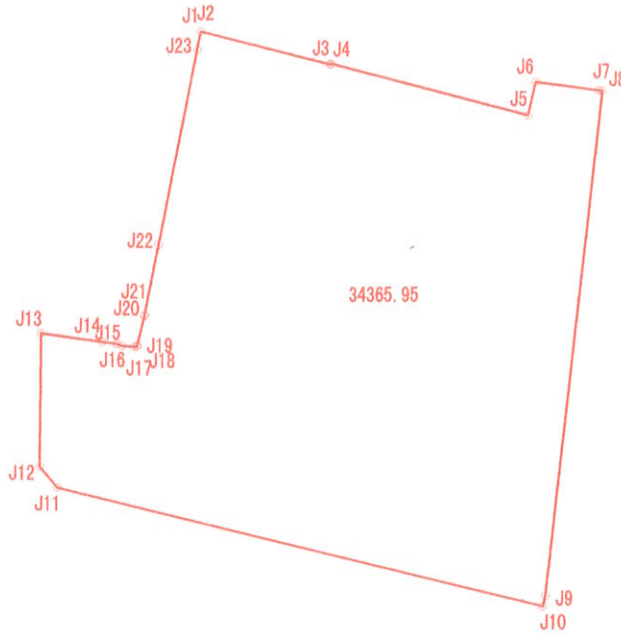

界址点坐标表

点号	X	Y	边长
J1	2547011.946	569086.589	0.01
J2	2547011.944	569086.576	53.11
J3	2546998.812	569138.038	0.35
J4	2546999.153	569138.113	80.85
J5	2546978.446	569216.27	13.49
J6	2546991.598	569219.259	25.13
J7	2546988.315	569244.171	1.48
J8	2546988.092	569245.634	201.25
J9	2546788.079	569223.334	4.35
J10	2546783.833	569222.379	197.75
J11	2546831.238	569030.4	10.93
J12	2546839.57	569023.329	52.79
J13	2546892.356	569023.767	24.35
J14	2546888.941	569047.875	5.82
J15	2546888.125	569053.638	2.35
J16	2546887.418	569055.883	4.9
J17	2546887.081	569060.77	1.05
J18	2546887.009	569061.818	0.57
J19	2546887.96	569061.946	12.07
J20	2546899.317	569064.691	0.21
J21	2546899.528	569064.732	28.56
J22	2546927.567	569070.178	78.72
J23	2547004.845	569085.19	7.23
J1	2547011.946	569086.589	

S=34365.95 平方米 合51.5489亩

2000国家大地坐标系 (Lo=114°)

宗地面积: 34365.95m²

比例: 1:3000

绘图日期: 2023年11月

