


博自然资(用地)挂字[2024]40号用地红线图

界址点坐标表

界址点坐标表

点号	X	Y	边长	点号	X	Y	边长
1	2567275.156	38524136.514	53.52	58	2567223.333	38524168.236	5.01
2	2567260.632	38524188.023	27.80	59	2567228.245	38524167.253	2.29
3	2567285.551	38524200.337	0.00	60	2567229.709	38524165.496	5.64
4	2567285.549	38524200.34	0.02	61	2567235.183	38524164.127	0.31
5	2567285.564	38524200.347	44.00	62	2567235.109	38524163.831	1.64
6	2567267.635	38524240.526	56.82	63	2567236.591	38524164.525	0.58
7	2567244.484	38524292.412	20.56	64	2567236.853	38524164.007	3.61
8	2567245.584	38524312.943	2.61	65	2567240.152	38524165.473	14.35
9	2567242.991	38524313.278	2.16	66	2567253.209	38524171.437	6.93
10	2567243.313	38524315.41	20.64	67	2567256.023	38524165.105	21.33
11	2567246.287	38524335.83	0.01	68	2567267.202	38524146.939	6.80
12	2567246.275	38524335.831	17.53	69	2567269.768	38524140.639	5.52
13	2567228.766	38524336.769	8.62	70	2567271.852	38524135.524	3.45
14	2567220.156	38524337.23	14.09	1	2567275.156	38524136.514	
15	2567206.091	38524337.983	8.51	S=17472 平方米 合26.21亩			
16	2567197.673	38524339.246	4.00				
17	2567193.829	38524340.338	0.02				
18	2567193.835	38524340.323	0.11				
19	2567193.877	38524340.22	1.57				
20	2567194.555	38524338.805	0.45				
21	2567194.723	38524338.386	0.26				
22	2567194.481	38524338.289	0.74				
23	2567193.796	38524338.014	8.18				
24	2567195.039	38524329.928	15.86				
25	2567194.728	38524314.067	1.00				
26	2567195.707	38524313.864	4.67				
27	2567194.761	38524309.292	1.78				
28	2567194.4	38524307.545	0.21				
29	2567194.262	38524307.388	2.80				
30	2567193.695	38524304.649	9.46				
31	2567188.491	38524296.746	5.31				
32	2567185.533	38524292.342	1.48				
33	2567184.068	38524292.115	0.70				
34	2567183.375	38524292.007	0.02				
35	2567183.359	38524292.005	0.18				
36	2567183.415	38524292.173	8.19				
37	2567185.355	38524300.126	0.44				
38	2567185.7	38524300.394	1.11				
39	2567185.892	38524301.484	2.65				
40	2567186.352	38524304.093	66.27				
41	2567122.379	38524286.785	25.91				
42	2567133.504	38524263.391	64.59				
43	2567161.241	38524205.062	56.55				
44	2567185.528	38524153.989	12.32				
45	2567196.772	38524159.013	0.00				
46	2567196.77	38524159.017	0.02				
47	2567196.785	38524159.023	1.00				
48	2567196.378	38524159.932	5.08				
49	2567201.019	38524162.006	0.21				
50	2567201.211	38524162.091	1.71				
51	2567202.769	38524162.788	0.18				
52	2567202.74	38524162.968	0.99				
53	2567203.697	38524163.213	0.54				
54	2567204.221	38524163.347	6.05				
55	2567210.027	38524165.045	0.21				
56	2567210.096	38524164.849	3.11				
57	2567213.106	38524165.619	10.56				
58	2567223.333	38524168.236					

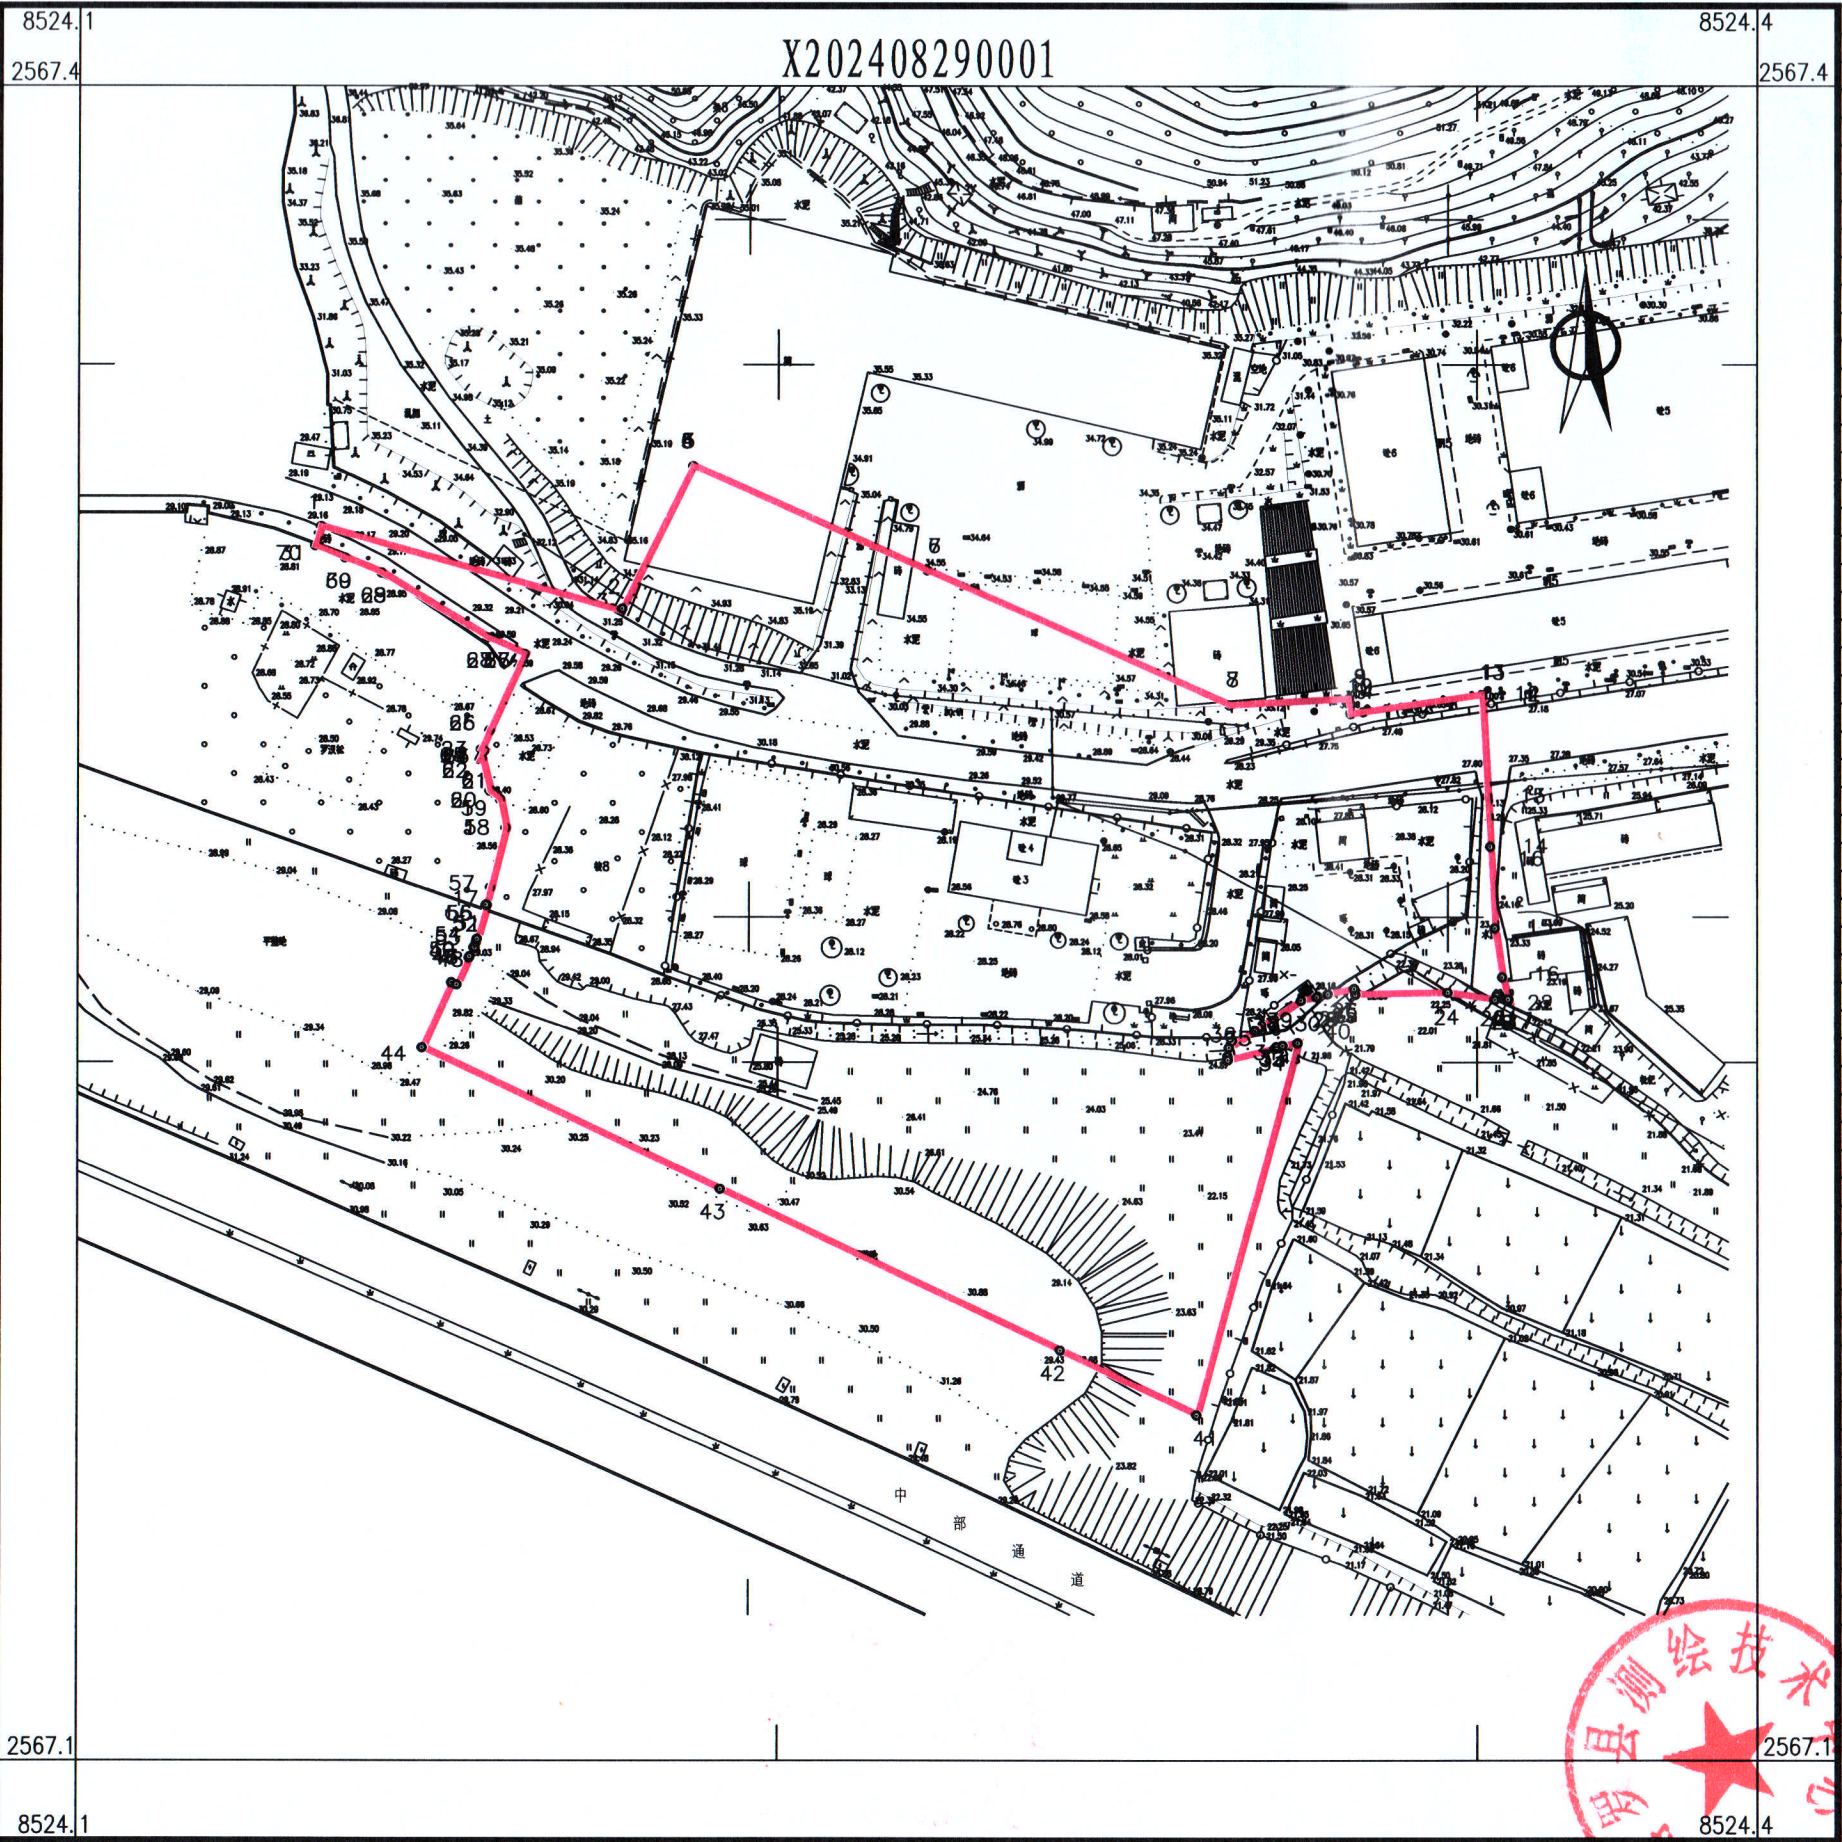

博罗县测绘技术中心

2024年8月数字化测图。面积：17472平方米。
2000国家大地坐标系，1985国家高程基准。
此图单独使用时，不作为权属依据。
2017年版图式。

1:1300

绘图员：杨书哲(广核测绘)
检查员：徐惠标、陈兴武