


博自然资（用地）挂字【2023】21号用地红线图

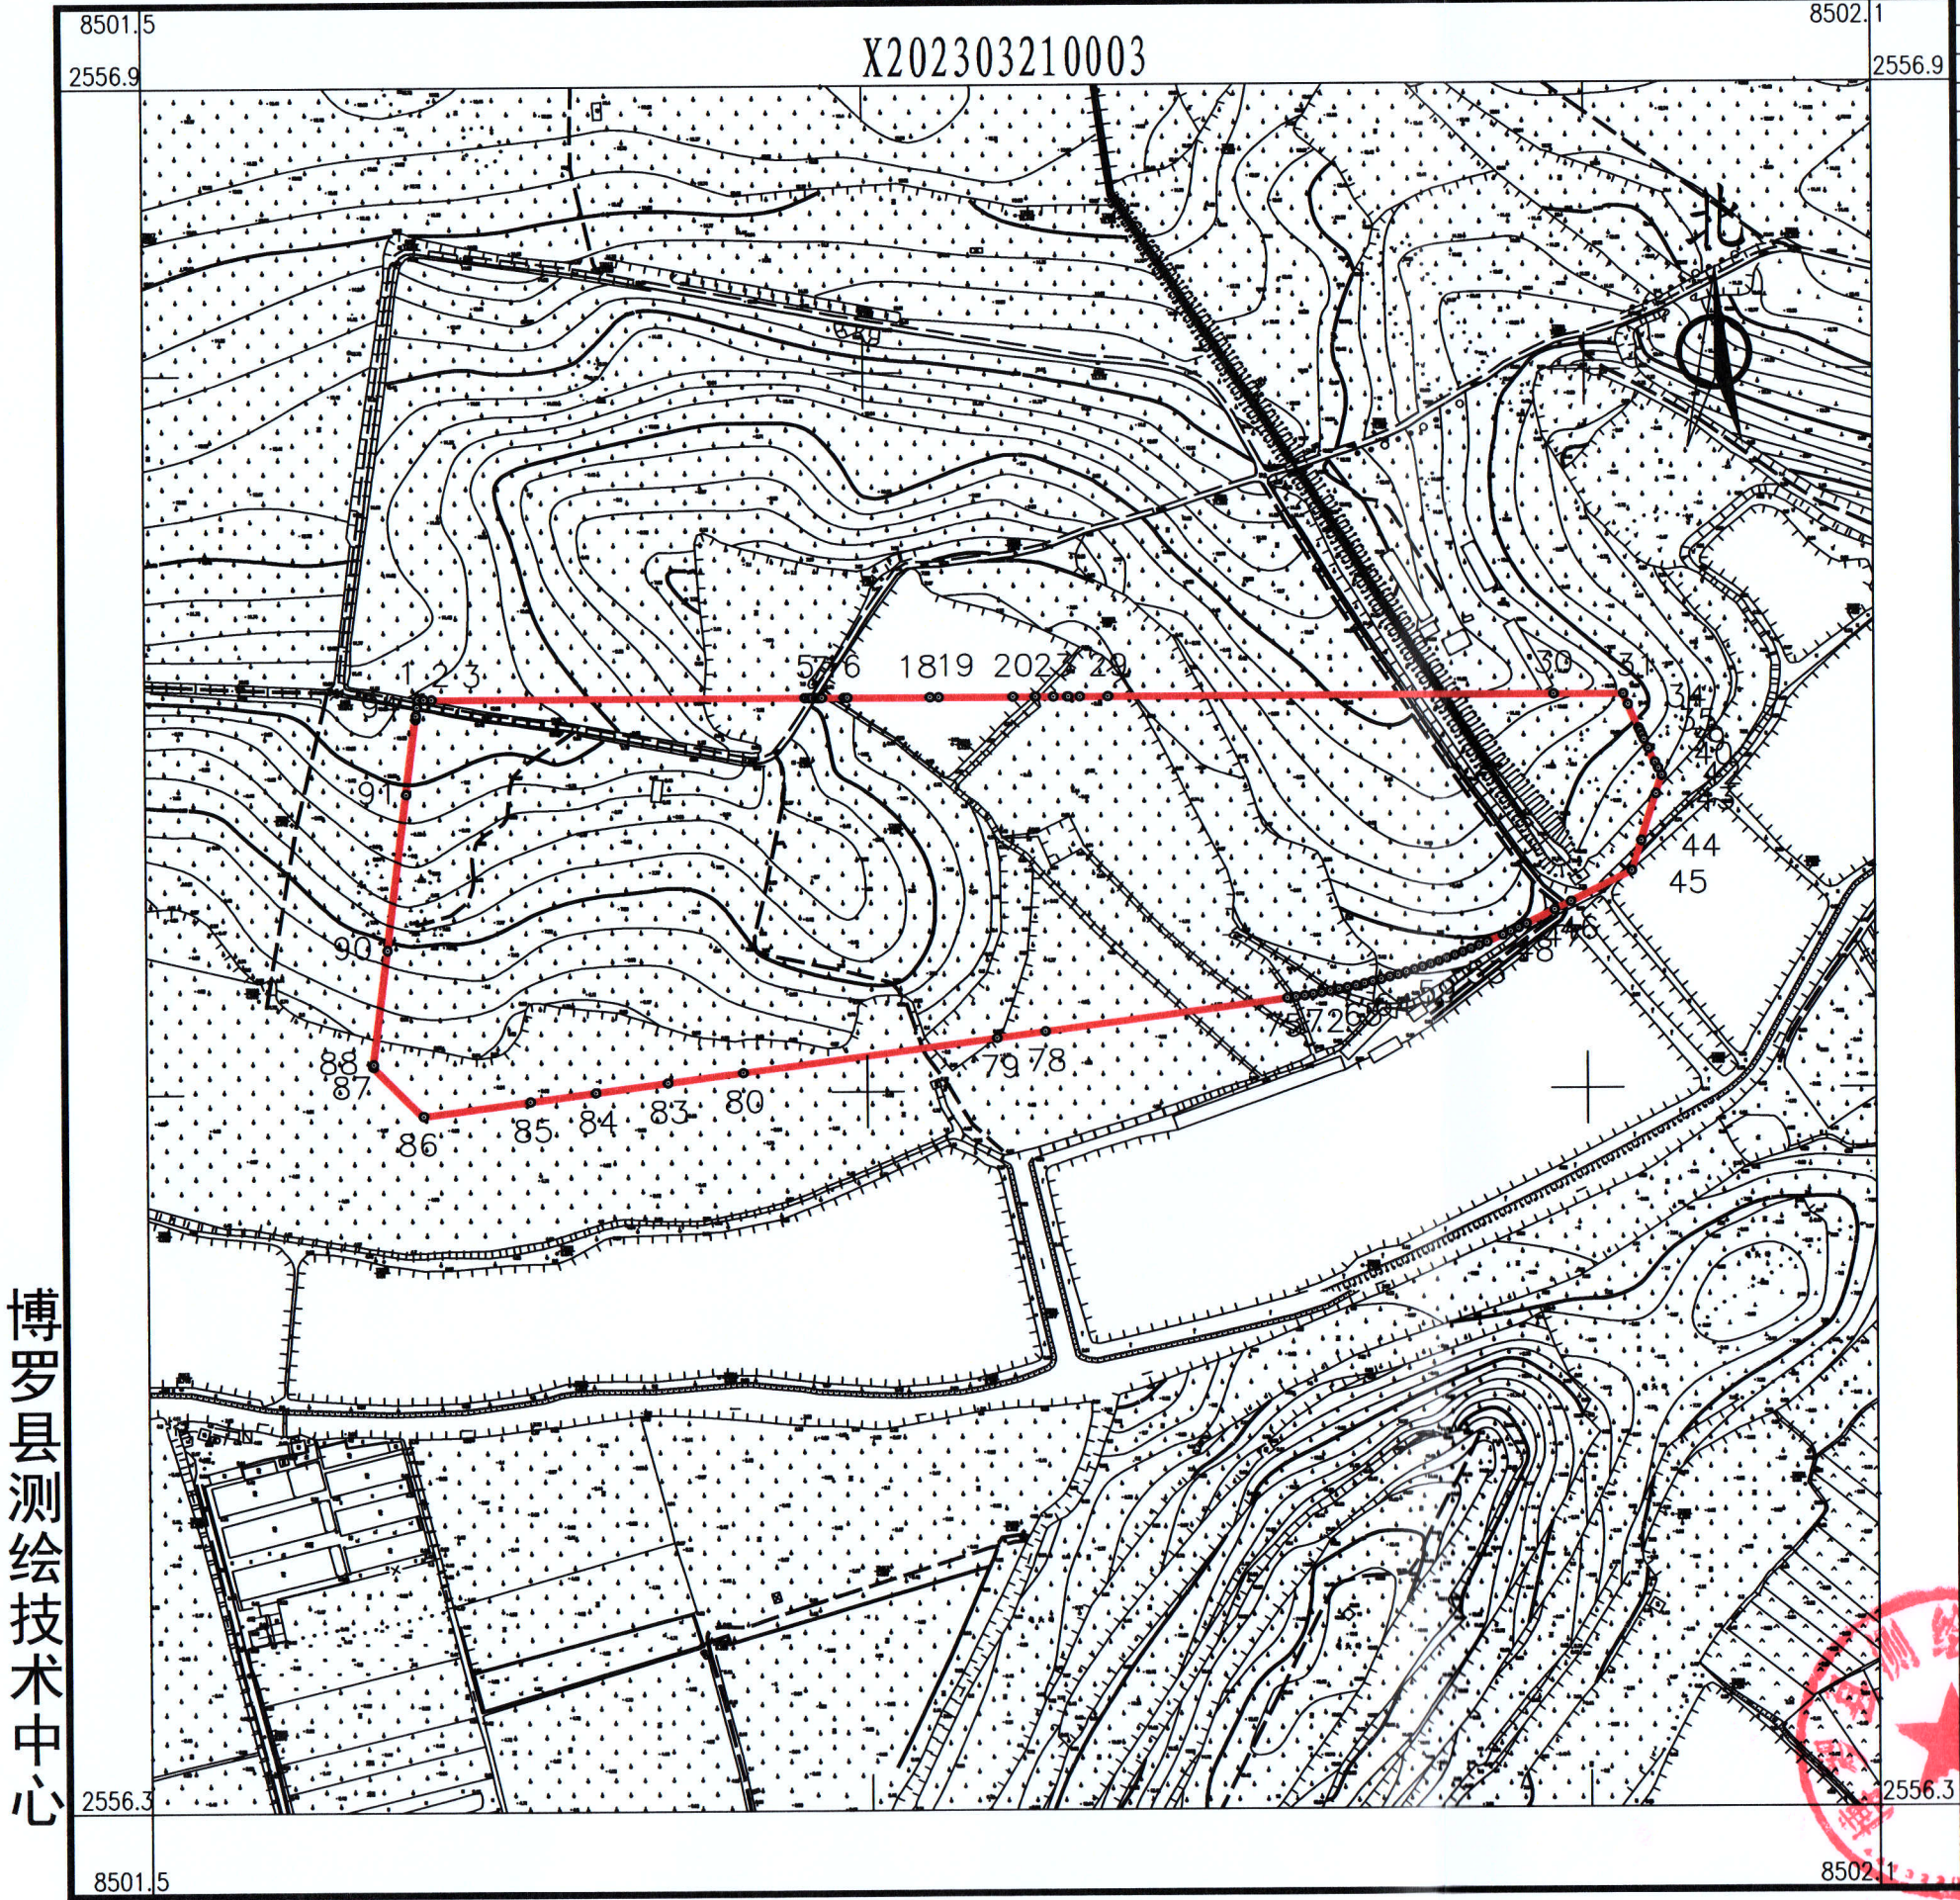

博罗县测绘技术中心

界址点坐标表				界址点坐标表			
点号	X	Y	边长	点号	X	Y	边长
1	2556705.130	38501576.704	2.00	58	2556612.320	38501930.384	3.01
2	2556705.129	38501578.703	2.67	59	2556611.340	38501927.534	3.02
3	2556705.127	38501581.371	129.34	60	2556610.390	38501924.664	3.02
4	2556705.091	38501710.708	0.29	61	2556609.480	38501921.784	3.02
5	2556705.091	38501710.998	1.42	62	2556608.600	38501918.894	3.02
6	2556705.090	38501712.413	0.86	63	2556607.750	38501915.994	3.02
7	2556705.090	38501713.274	0.00	64	2556606.940	38501913.084	3.02
8	2556705.090	38501713.279	0.00	65	2556606.150	38501910.174	3.02
9	2556705.090	38501713.284	1.61	66	2556605.400	38501907.244	3.01
10	2556705.090	38501714.894	0.12	67	2556604.690	38501904.314	3.02
11	2556705.090	38501715.014	0.74	68	2556604.010	38501901.374	3.02
12	2556705.090	38501715.751	0.00	69	2556603.360	38501898.424	3.02
13	2556705.090	38501715.754	0.62	70	2556602.750	38501895.464	3.02
14	2556705.090	38501716.378	0.50	71	2556602.160	38501892.504	3.02
15	2556705.090	38501716.878	7.58	72	2556601.620	38501889.534	3.03
16	2556705.088	38501724.458	1.23	73	2556601.100	38501886.554	3.02
17	2556705.088	38501725.689	28.67	74	2556600.620	38501883.574	3.02
18	2556705.080	38501754.354	2.97	75	2556600.180	38501880.584	3.02
19	2556705.079	38501757.327	25.92	76	2556599.760	38501877.594	84.78
20	2556705.070	38501783.244	7.37	77	2556588.670	38501793.547	0.00
21	2556705.070	38501790.616	0.23	78	2556588.670	38501793.544	16.79
22	2556705.070	38501790.842	6.24	79	2556586.470	38501776.894	89.08
23	2556705.069	38501797.085	0.11	80	2556574.820	38501688.578	0.00
24	2556705.068	38501797.197	4.71	81	2556574.820	38501688.574	26.34
25	2556705.067	38501801.906	0.12	82	2556571.370	38501662.458	0.00
26	2556705.067	38501802.025	0.27	83	2556571.370	38501662.454	25.20
27	2556705.066	38501802.292	4.00	84	2556568.070	38501637.475	22.94
28	2556705.060	38501806.294	9.89	85	2556565.070	38501614.735	37.37
29	2556705.060	38501816.183	154.76	86	2556560.180	38501577.684	24.40
30	2556705.020	38501970.944	24.14	87	2556577.400	38501560.394	0.89
31	2556705.010	38501995.084	0.11	88	2556578.280	38501560.504	40.04
32	2556704.910	38501995.124	0.01	89	2556617.995	38501565.573	0.01
33	2556704.910	38501995.114	4.01	90	2556618.000	38501565.574	54.70
34	2556701.250	38501996.744	9.04	91	2556672.259	38501572.504	26.32
35	2556692.980	38502000.404	1.01	92	2556698.371	38501575.844	1.18
36	2556692.070	38502000.844	1.65	93	2556699.539	38501575.994	3.00
37	2556690.560	38502001.514	1.65	94	2556702.510	38501576.374	2.64
38	2556689.080	38502002.234	3.43	1	2556705.130	38501576.704	
39	2556685.990	38502003.734	5.43	S=49650.50 平方米 合74.48亩			
40	2556681.090	38502006.064	2.29				
41	2556679.050	38502007.114	2.76				
42	2556676.570	38502008.334	6.72				
43	2556670.170	38502006.297	17.14				
44	2556653.839	38502001.098	10.92				
45	2556643.430	38501997.784	23.77				
46	2556632.868	38501976.487	6.29				
47	2556630.072	38501970.848	11.01				
48	2556625.180	38501960.984	3.01				
49	2556623.860	38501958.274	3.02				
50	2556622.560	38501955.544	3.02				
51	2556621.300	38501952.804	6.04				
52	2556618.860	38501947.284	3.03				
53	2556617.690	38501944.494	3.02				
54	2556616.550	38501941.694	3.02				
55	2556615.440	38501938.884	3.02				
56	2556614.370	38501936.064	3.02				
57	2556613.330	38501933.234	3.02				
58	2556612.320	38501930.384					

2023年3月数字化测图。面积：49650.50平方米。
2000国家大地坐标系，1985国家高程基准。
此图单独使用时，不作为权属依据。
2017年版图式。

1:2600

绘图员：杨书哲（广核测绘）
检查员：丁惠坤