


博自然资(用地)挂字[2024]7号用地红线图

界址点坐标表

界址点坐标表

点号	X	Y	边长	点号	X	Y	边长
1	2594745.484	38552749.208	12.13	58	2594635.651	38553105.037	6.97
2	2594742.204	38552760.881	5.15	59	2594635.435	38553112.001	1.25
3	2594741.312	38552765.957	1.52	60	2594635.097	38553113.205	3.02
4	2594741.070	38552767.460	7.15	61	2594634.181	38553116.085	3.76
5	2594739.839	38552774.499	4.23	62	2594632.933	38553119.629	4.56
6	2594738.472	38552778.503	13.05	63	2594633.337	38553124.175	5.43
7	2594736.348	38552791.383	13.07	64	2594627.988	38553125.118	4.34
8	2594733.304	38552804.098	3.05	65	2594623.664	38553125.434	0.01
9	2594732.859	38552807.112	8.90	66	2594623.656	38553125.437	8.69
10	2594731.515	38552815.913	8.41	67	2594615.514	38553128.481	12.77
11	2594730.189	38552824.217	2.92	68	2594605.318	38553136.166	1.12
12	2594729.706	38552827.099	7.77	69	2594604.428	38553136.837	12.14
13	2594727.630	38552834.587	7.69	70	2594602.573	38553124.838	15.95
14	2594725.575	38552841.999	7.13	71	2594601.462	38553108.927	20.17
15	2594723.752	38552848.894	7.50	72	2594598.113	38553089.040	34.24
16	2594721.753	38552856.120	10.48	73	2594573.850	38553064.881	18.97
17	2594718.937	38552866.211	10.98	74	2594559.747	38553052.189	32.58
18	2594716.052	38552876.804	3.91	75	2594532.279	38553034.662	14.40
19	2594715.050	38552880.582	9.59	76	2594518.251	38553031.389	43.56
20	2594712.501	38552889.823	7.18	77	2594523.881	38552988.196	1.15
21	2594711.195	38552896.884	16.89	78	2594523.554	38552987.098	93.74
22	2594708.159	38552913.494	1.11	79	2594617.292	38552987.098	58.19
23	2594707.894	38552914.577	18.45	80	2594617.340	38552928.911	76.02
24	2594725.780	38552919.085	0.01	81	2594693.360	38552928.911	29.98
25	2594725.788	38552919.081	3.81	82	2594693.360	38552898.930	76.20
26	2594729.239	38552917.461	22.99	83	2594693.360	38552822.733	75.62
27	2594750.054	38552907.691	3.93	84	2594693.360	38552747.116	5.12
28	2594753.612	38552906.021	14.82	85	2594693.360	38552742.000	2.40
29	2594767.032	38552899.721	0.01	86	2594695.733	38552742.323	11.59
30	2594767.039	38552899.718	21.30	87	2594706.848	38552745.626	6.62
31	2594784.197	38552887.093	24.43	88	2594713.071	38552747.895	10.86
32	2594800.221	38552905.539	23.63	89	2594723.875	38552749.030	0.45
33	2594814.956	38552924.014	7.76	90	2594723.931	38552748.584	3.51
34	2594819.792	38552930.077	12.30	91	2594727.414	38552749.019	0.47
35	2594827.462	38552939.695	17.31	92	2594727.356	38552749.481	7.63
36	2594838.752	38552952.815	26.94	93	2594734.949	38552750.231	6.44
37	2594856.566	38552973.017	21.63	94	2594741.319	38552751.153	3.11
38	2594870.690	38552989.406	1.48	95	2594744.139	38552749.836	1.48
39	2594870.110	38552990.763	6.08	1	2594745.484	38552749.208	
40	2594867.374	38552996.199	0.50	S=46673 平方米 合70.01亩			
41	2594867.178	38552996.658	0.97				
42	2594866.794	38552997.553	33.46				
43	2594836.680	38553012.139	0.01				
44	2594836.672	38553012.143	10.02				
45	2594827.588	38553016.376	0.01				
46	2594827.580	38553016.380	71.42				
47	2594762.685	38553046.197	0.01				
48	2594762.678	38553046.200	44.62				
49	2594722.018	38553064.588	12.64				
50	2594710.516	38553069.826	0.01				
51	2594710.509	38553069.829	11.26				
52	2594700.213	38553074.386	19.87				
53	2594682.160	38553082.691	16.92				
54	2594667.174	38553090.539	0.01				
55	2594667.166	38553090.543	10.84				
56	2594657.474	38553095.407	0.01				
57	2594657.467	38553095.410	23.85				
58	2594635.651	38553105.037					

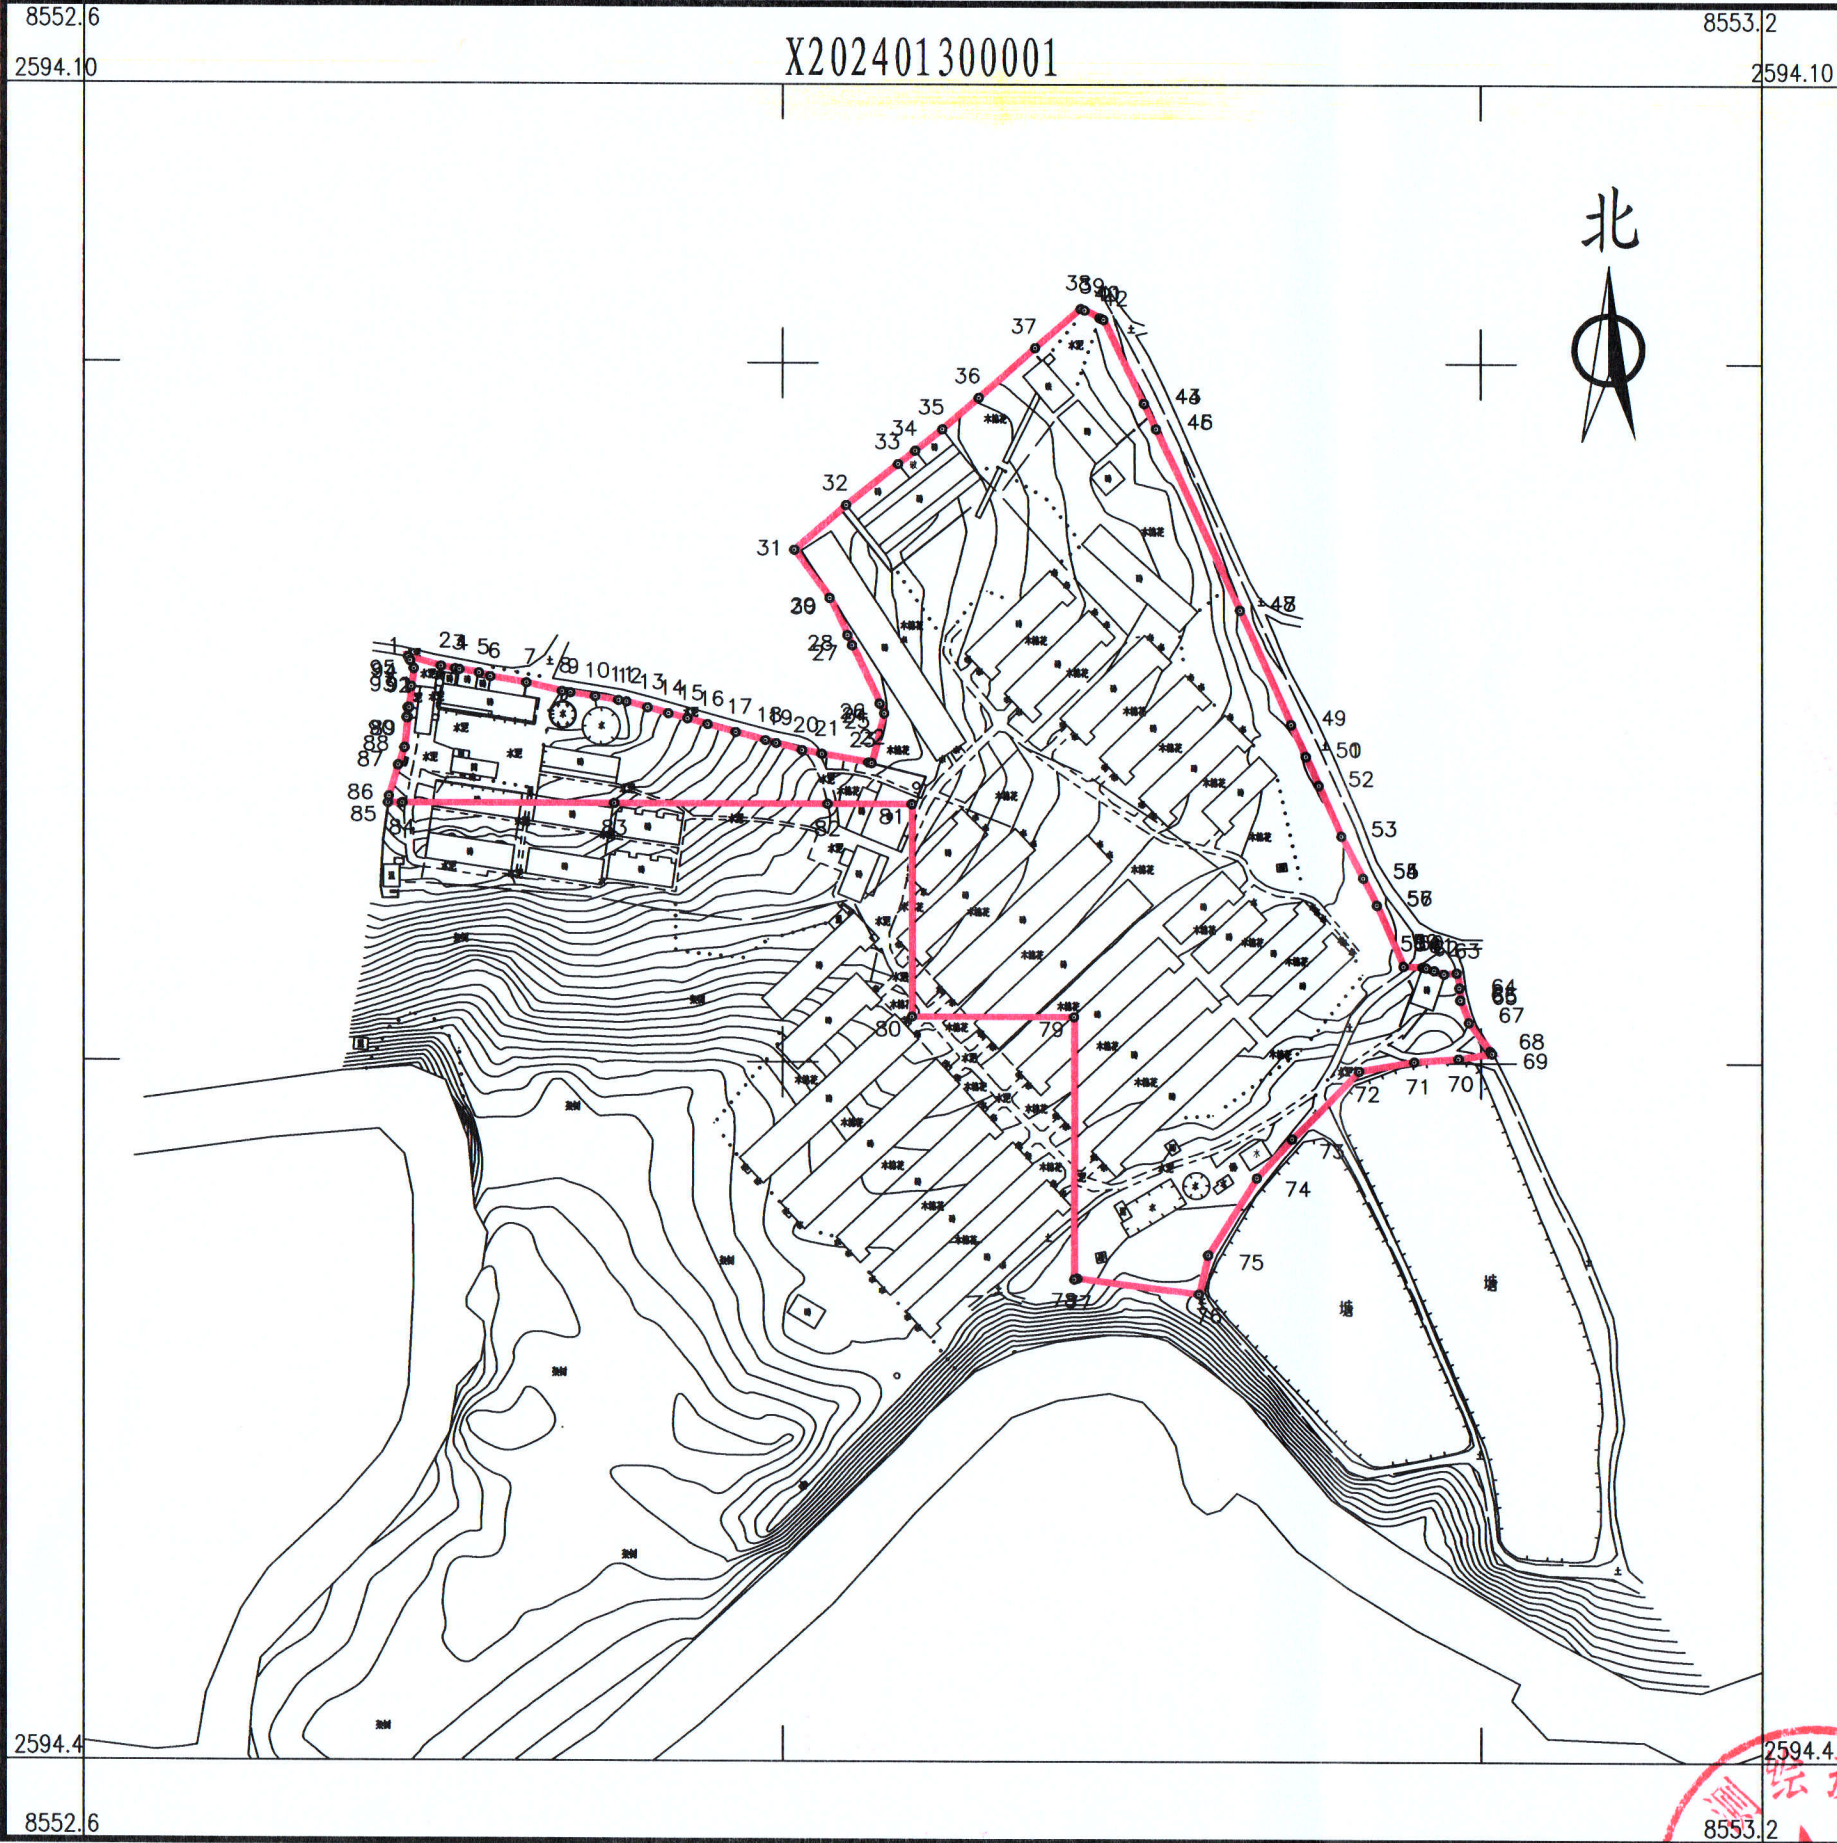

博罗县测绘技术中心

2024年1月数字化测图。面积：46673平方米。
2000国家大地坐标系，1985国家高程基准。
此图单独使用时，不作为权属依据。
2017年版图式。

1: 2700

绘图员：杨书哲(广核测绘)
检查员：徐惠标，陈兴武

