


博罗县2020（储备）108号用地红线图

界址点坐标表

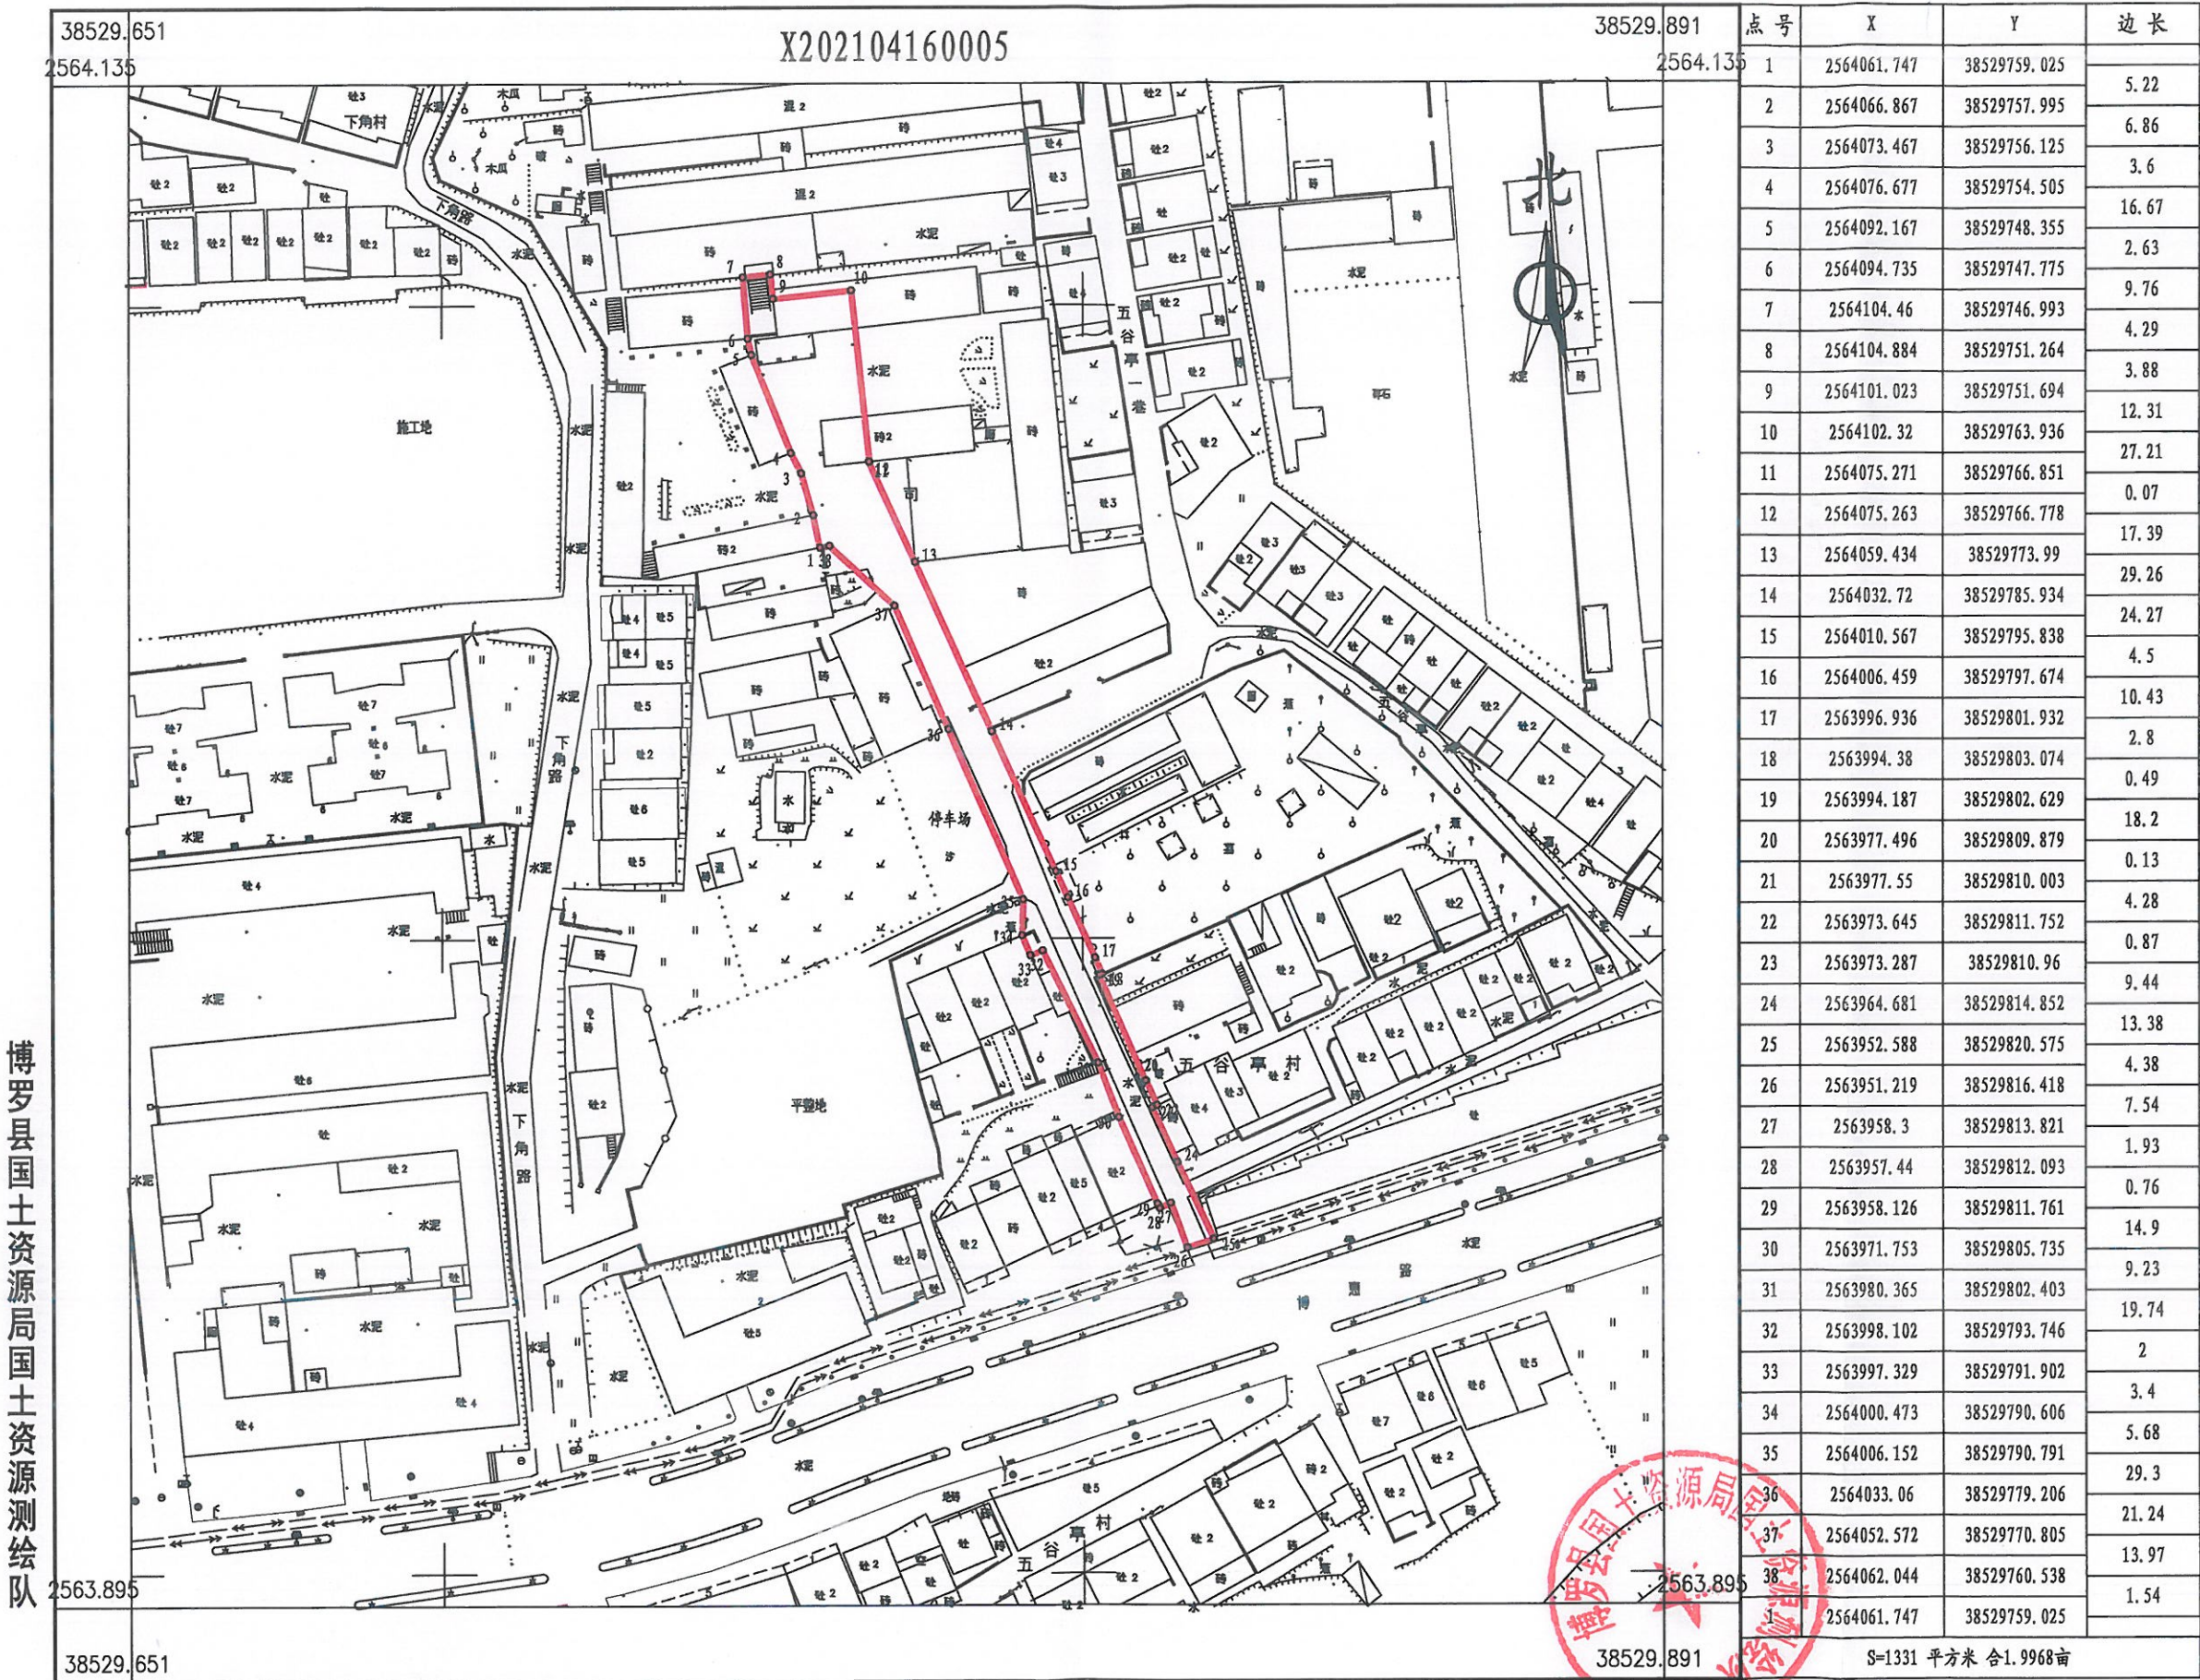

点号	X	Y	边长
1	2564061.747	38529759.025	5.22
2	2564066.867	38529757.995	6.86
3	2564073.467	38529756.125	3.6
4	2564076.677	38529754.505	16.67
5	2564092.167	38529748.355	2.63
6	2564094.735	38529747.775	9.76
7	2564104.46	38529746.993	4.29
8	2564104.884	38529751.264	3.88
9	2564101.023	38529751.694	12.31
10	2564102.32	38529763.936	27.21
11	2564075.271	38529766.851	0.07
12	2564075.263	38529766.778	17.39
13	2564059.434	38529773.99	29.26
14	2564032.72	38529785.934	24.27
15	2564010.567	38529795.838	4.5
16	2564006.459	38529797.674	10.43
17	2563996.936	38529801.932	2.8
18	2563994.38	38529803.074	0.49
19	2563994.187	38529802.629	18.2
20	2563977.496	38529809.879	0.13
21	2563977.55	38529810.003	4.28
22	2563973.645	38529811.752	0.87
23	2563973.287	38529810.96	9.44
24	2563964.681	38529814.852	13.38
25	2563952.588	38529820.575	4.38
26	2563951.219	38529816.418	7.54
27	2563958.3	38529813.821	1.93
28	2563957.44	38529812.093	0.76
29	2563958.126	38529811.761	14.9
30	2563971.753	38529805.735	9.23
31	2563980.365	38529802.403	19.74
32	2563998.102	38529793.746	2
33	2563997.329	38529791.902	3.4
34	2564000.473	38529790.606	5.68
35	2564006.152	38529790.791	29.3
36	2564033.06	38529779.206	21.24
37	2564052.572	38529770.805	13.97
38	2564062.044	38529760.538	1.54
1	2564061.747	38529759.025	

S=1331 平方米 合1.9968亩

2021年4月数字化测图。面积：1331平方米
2000国家大地坐标系，1985国家高程基准。
此图单独使用时，不作为权属依据。
1996年版图式。

1:1100

绘图员：郭健（全成多维）
检查员：李慧娜