


博自然资(用地)挂字〔2026〕8号用地红线图

界址点坐标表

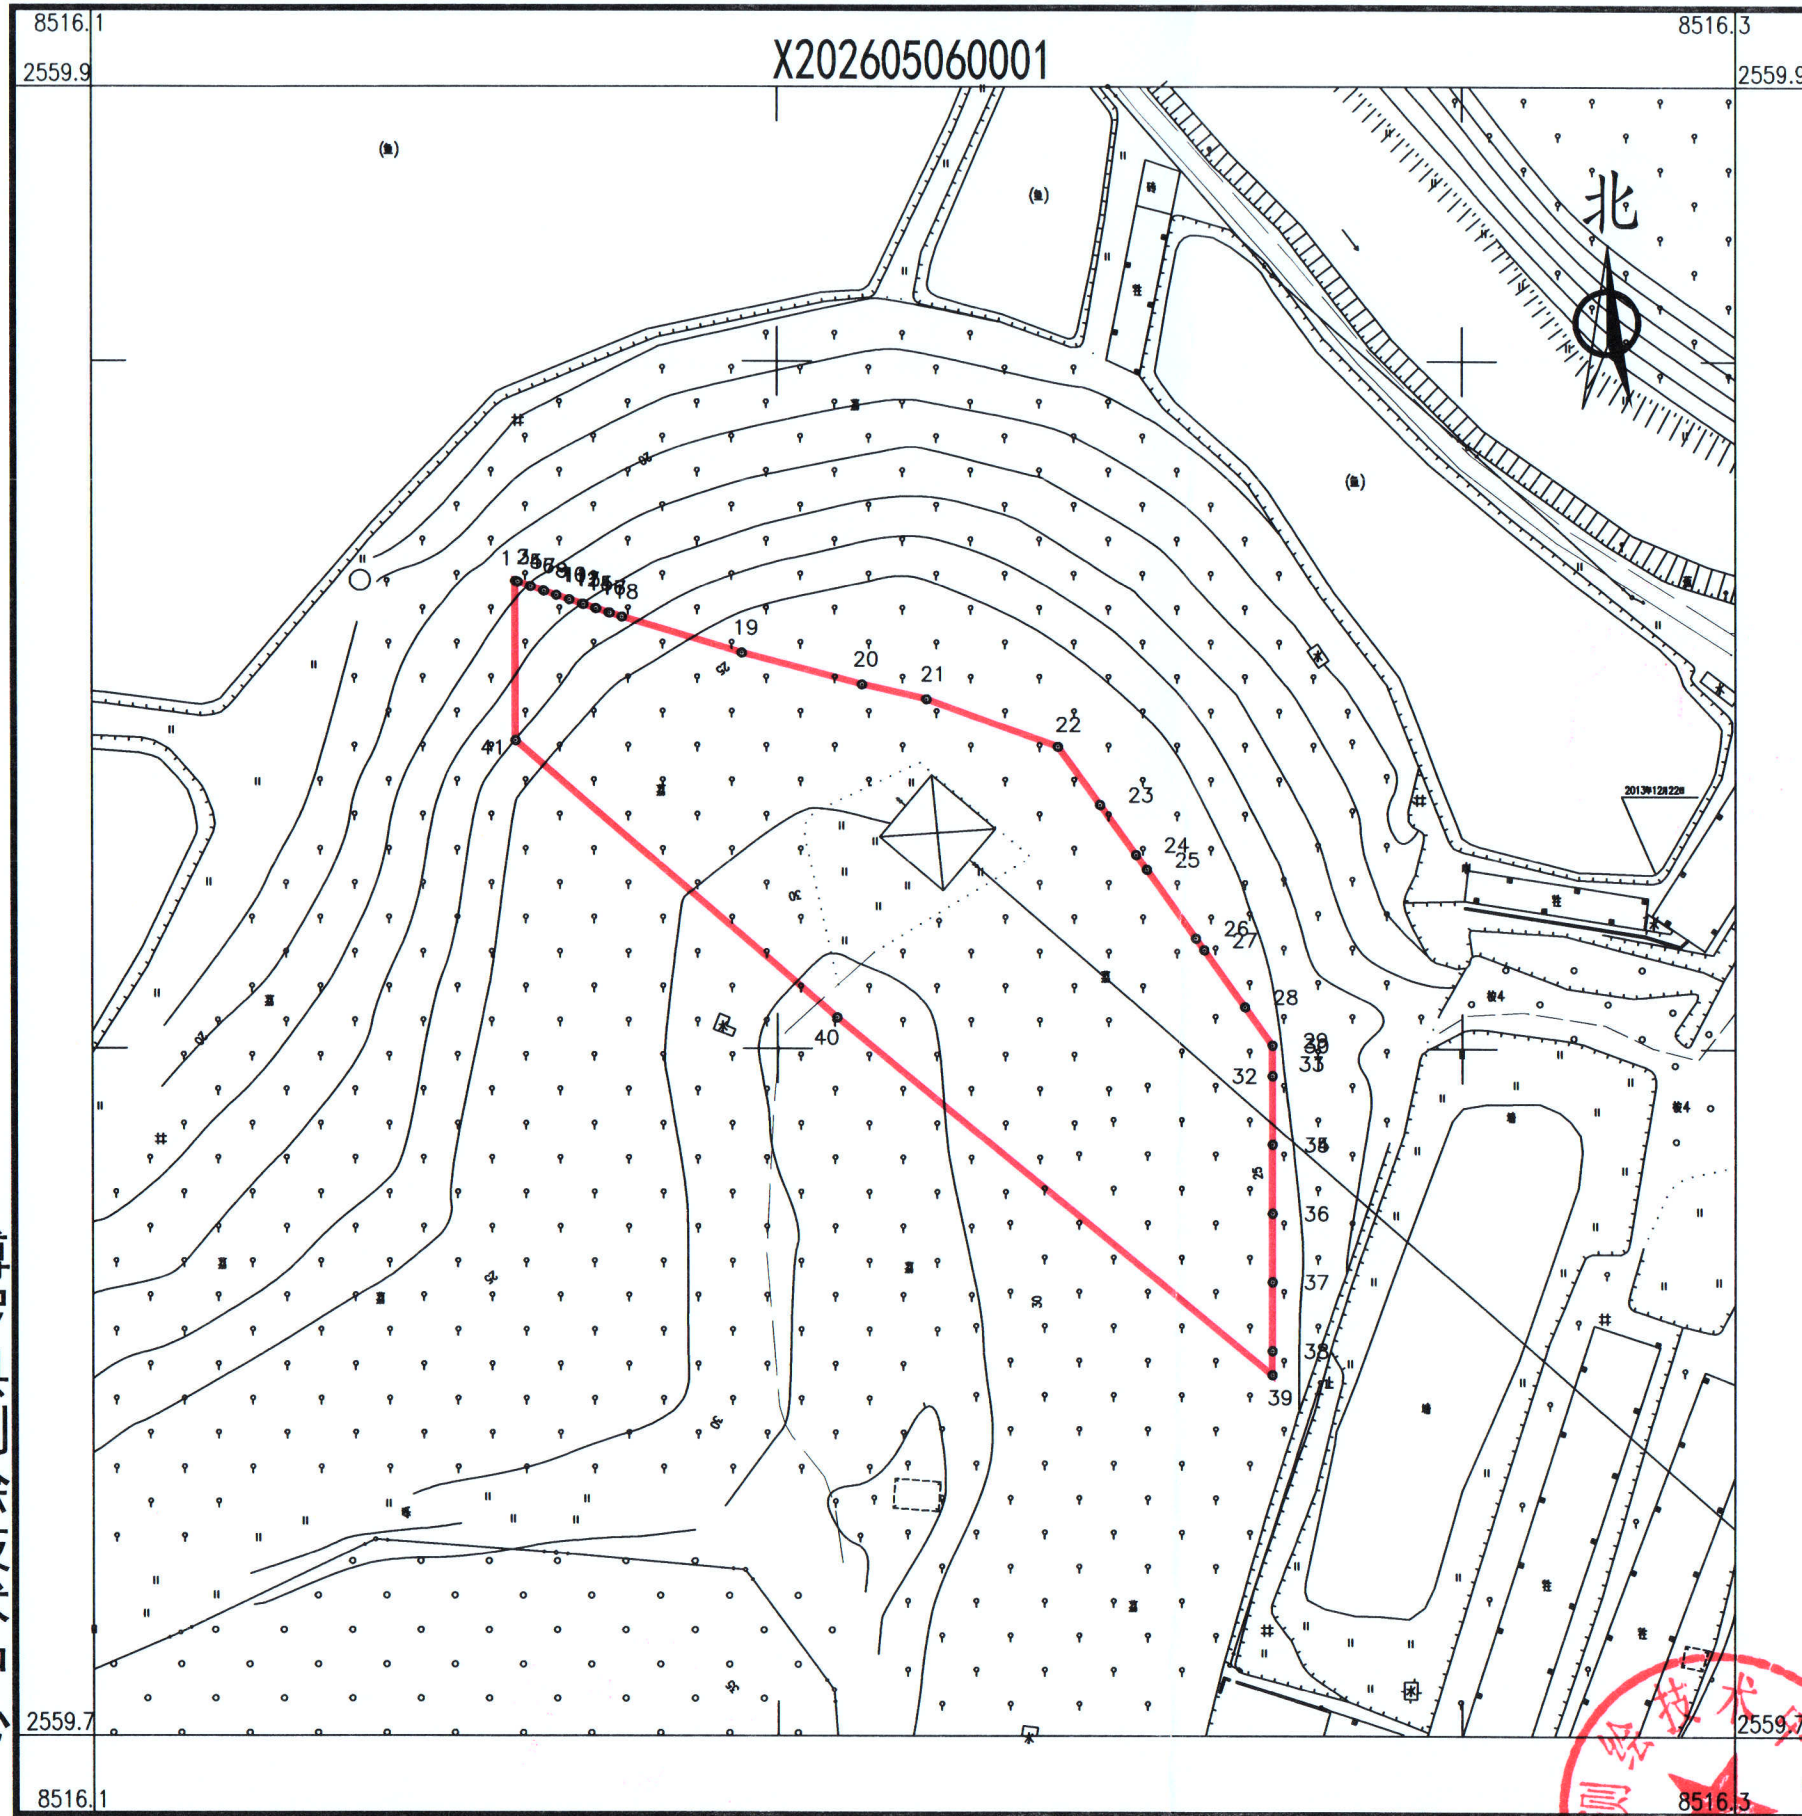

点号	X	Y	边长
1	2559827.004	38516141.932	0.29
2	2559826.905	38516142.209	0.08
3	2559826.878	38516142.287	1.93
4	2559826.238	38516144.108	0.06
5	2559826.217	38516144.168	1.95
6	2559825.578	38516146.01	0.11
7	2559825.544	38516146.11	1.91
8	2559824.925	38516147.915	0.05
9	2559824.909	38516147.962	1.96
10	2559824.28	38516149.822	0.05
11	2559824.265	38516149.866	1.97
12	2559823.642	38516151.732	0.15
13	2559823.595	38516151.876	1.86
14	2559823.012	38516153.644	0.08
15	2559822.988	38516153.719	1.94
16	2559822.389	38516155.559	0.14
17	2559822.348	38516155.688	1.88
18	2559821.774	38516157.476	18.12
19	2559816.575	38516174.834	18.12
20	2559811.99	38516192.364	9.75
21	2559809.855	38516201.881	A20.38
22	2559802.924	38516221.045	10.41
23	2559794.483	38516227.129	8.96
24	2559787.217	38516232.367	2.69
25	2559785.038	38516233.937	12.33
26	2559775.038	38516241.146	2.09
27	2559773.344	38516242.367	10.24
28	2559765.038	38516248.354	6.86
29	2559759.471	38516252.367	0.02
30	2559759.449	38516252.367	4.41
31	2559755.038	38516252.367	0.00
32	2559755.038	38516252.367	0.01
33	2559755.038	38516252.377	10.00
34	2559745.038	38516252.367	0.01
35	2559745.03	38516252.367	9.99
36	2559735.038	38516252.357	10.00
37	2559725.038	38516252.347	10.00
38	2559715.038	38516252.337	3.49
39	2559711.549	38516252.334	82.14
40	2559763.499	38516188.705	61.73
41	2559803.792	38516141.932	23.21
1	2559827.004	38516141.932	

S=5341 平方米 合8.01亩

博罗县测绘技术中心

2026年5月数字化测图。面积：5341平方米。
2000国家大地坐标系，1985国家高程基准。
此图单独使用时，不作为权属依据。
2017年版图式。

1:1100

绘图员：杨书哲
检查员：陈兴武、余心莹

