


博自然资（用地）挂字〔2025〕67号用地红线图

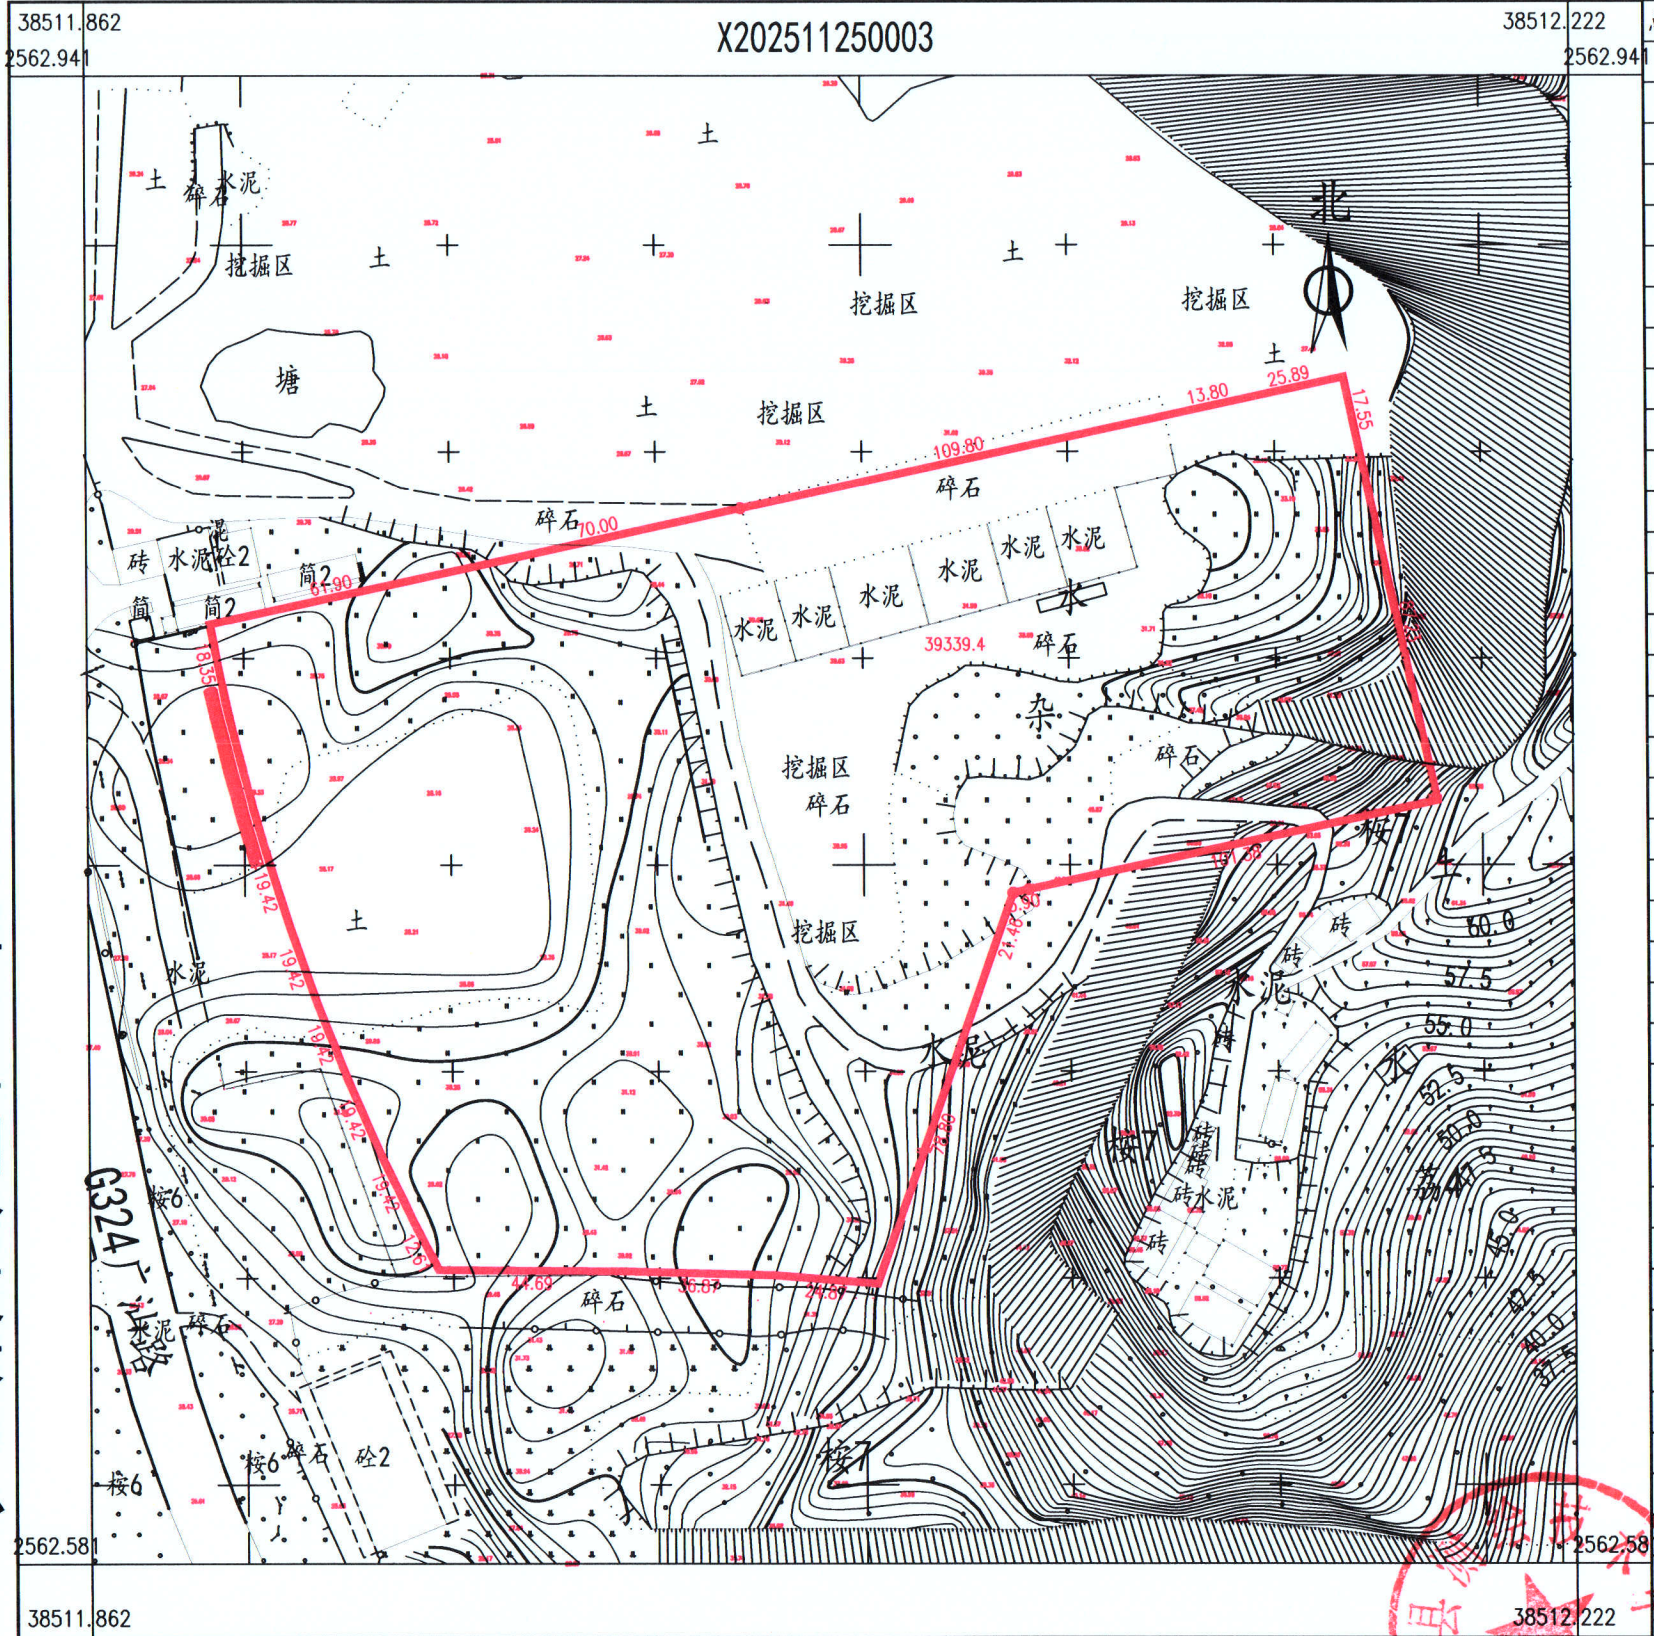

界址点坐标表				界址点坐标表				界址点坐标表			
点号	X	Y	边长	点号	X	Y	边长	点号	X	Y	边长
1	2562808.243	38511891.894	61.90	36	2562763.064	38511902.481	0.56	74	2562783.759	38511897.101	0.57
2	2562821.380	38511952.387	70.00	37	2562763.602	38511902.333	0.56	75	2562784.311	38511896.966	0.57
5	2562836.236	38512020.795	109.80	38	2562764.140	38511902.185	0.56	76	2562784.863	38511896.832	0.57
3	2562859.538	38512128.092	13.80	39	2562764.678	38511902.037	0.56	77	2562785.416	38511896.697	0.57
4	2562862.467	38512141.579	25.89	40	2562765.217	38511901.890	0.56	78	2562785.969	38511896.563	0.57
5	2562867.962	38512166.881	17.55	41	2562765.756	38511901.743	0.56	79	2562786.522	38511896.430	0.57
6	2562850.809	38512170.606	87.23	42	2562766.295	38511901.596	0.56	80	2562787.076	38511896.296	0.57
7	2562765.569	38512189.117	101.38	43	2562766.835	38511901.450	0.56	81	2562787.630	38511896.163	0.57
11	2562744.061	38512090.041	3.90	44	2562767.375	38511901.305	0.56	82	2562788.184	38511896.030	0.57
12	2562743.234	38512086.232	21.46	45	2562767.916	38511901.159	0.56	83	2562788.739	38511895.898	0.57
8	2562722.990	38512079.102	78.80	46	2562768.457	38511901.014	0.56	84	2562789.294	38511895.766	0.57
9	2562648.662	38512052.926	24.87	47	2562768.998	38511900.870	0.56	85	2562789.850	38511895.634	0.42
10	2562650.702	38512028.136	36.87	48	2562769.540	38511900.726	0.56	86	2562790.256	38511895.537	18.35
11	2562651.677	38511991.276	44.69	49	2562770.082	38511900.582	0.56	1	2562808.243	38511891.894	
12	2562652.079	38511946.584	12.61	50	2562770.624	38511900.438	0.56	S=39339 平方米 合59.0091亩			
13	2562663.257	38511940.750	19.42	51	2562771.167	38511900.295	0.56				
14	2562680.776	38511932.378	19.42	52	2562771.711	38511900.153	0.56				
15	2562698.580	38511924.630	19.42	53	2562772.254	38511900.010	0.56				
16	2562716.646	38511917.516	19.42	54	2562772.799	38511899.868	0.56				
17	2562734.952	38511911.043	19.42	55	2562773.343	38511899.727	0.56				
18	2562753.475	38511905.221	0.54	56	2562773.888	38511899.585	0.56				
19	2562753.990	38511905.069	0.55	57	2562774.433	38511899.445	0.56				
20	2562754.521	38511904.913	0.55	58	2562774.979	38511899.304	0.56				
21	2562755.052	38511904.758	0.55	59	2562775.525	38511899.164	0.56				
22	2562755.583	38511904.603	0.55	60	2562776.071	38511899.024	0.56				
23	2562756.115	38511904.449	0.55	61	2562776.618	38511898.885	0.56				
24	2562756.647	38511904.295	0.55	62	2562777.165	38511898.745	0.56				
25	2562757.179	38511904.142	0.55	63	2562777.712	38511898.607	0.57				
26	2562757.712	38511903.989	0.56	64	2562778.260	38511898.468	0.57				
27	2562758.246	38511903.836	0.55	65	2562778.808	38511898.330	0.57				
28	2562758.779	38511903.684	0.56	66	2562779.357	38511898.192	0.57				
29	2562759.314	38511903.532	0.55	67	2562779.906	38511898.055	0.57				
30	2562759.848	38511903.381	0.56	68	2562780.455	38511897.918	0.57				
31	2562760.383	38511903.230	0.56	69	2562781.005	38511897.781	0.57				
32	2562760.919	38511903.079	0.56	70	2562781.555	38511897.644	0.57				
33	2562761.455	38511902.929	0.56	71	2562782.106	38511897.508	0.57				
34	2562761.991	38511902.779	0.56	72	2562782.656	38511897.372	0.57				
35	2562762.527	38511902.630	0.56	73	2562783.208	38511897.237	0.57				
36	2562763.064	38511902.481	0.56	74	2562783.759	38511897.101	0.57				

博罗县测绘技术中心

2025年11月数字化测图。面积：39339平方米。
2000国家大地坐标系，1985国家高程基准。
此图单独使用时，不作为权属依据。
2017年版图式。

1:1500

绘图员：杨书哲
检查员：徐惠标、陈兴武