


宗地图

地籍图号:

单位: 米、平方米

宗地代码	441323106210GB10026	单位名称	惠东县人民政府
------	---------------------	------	---------

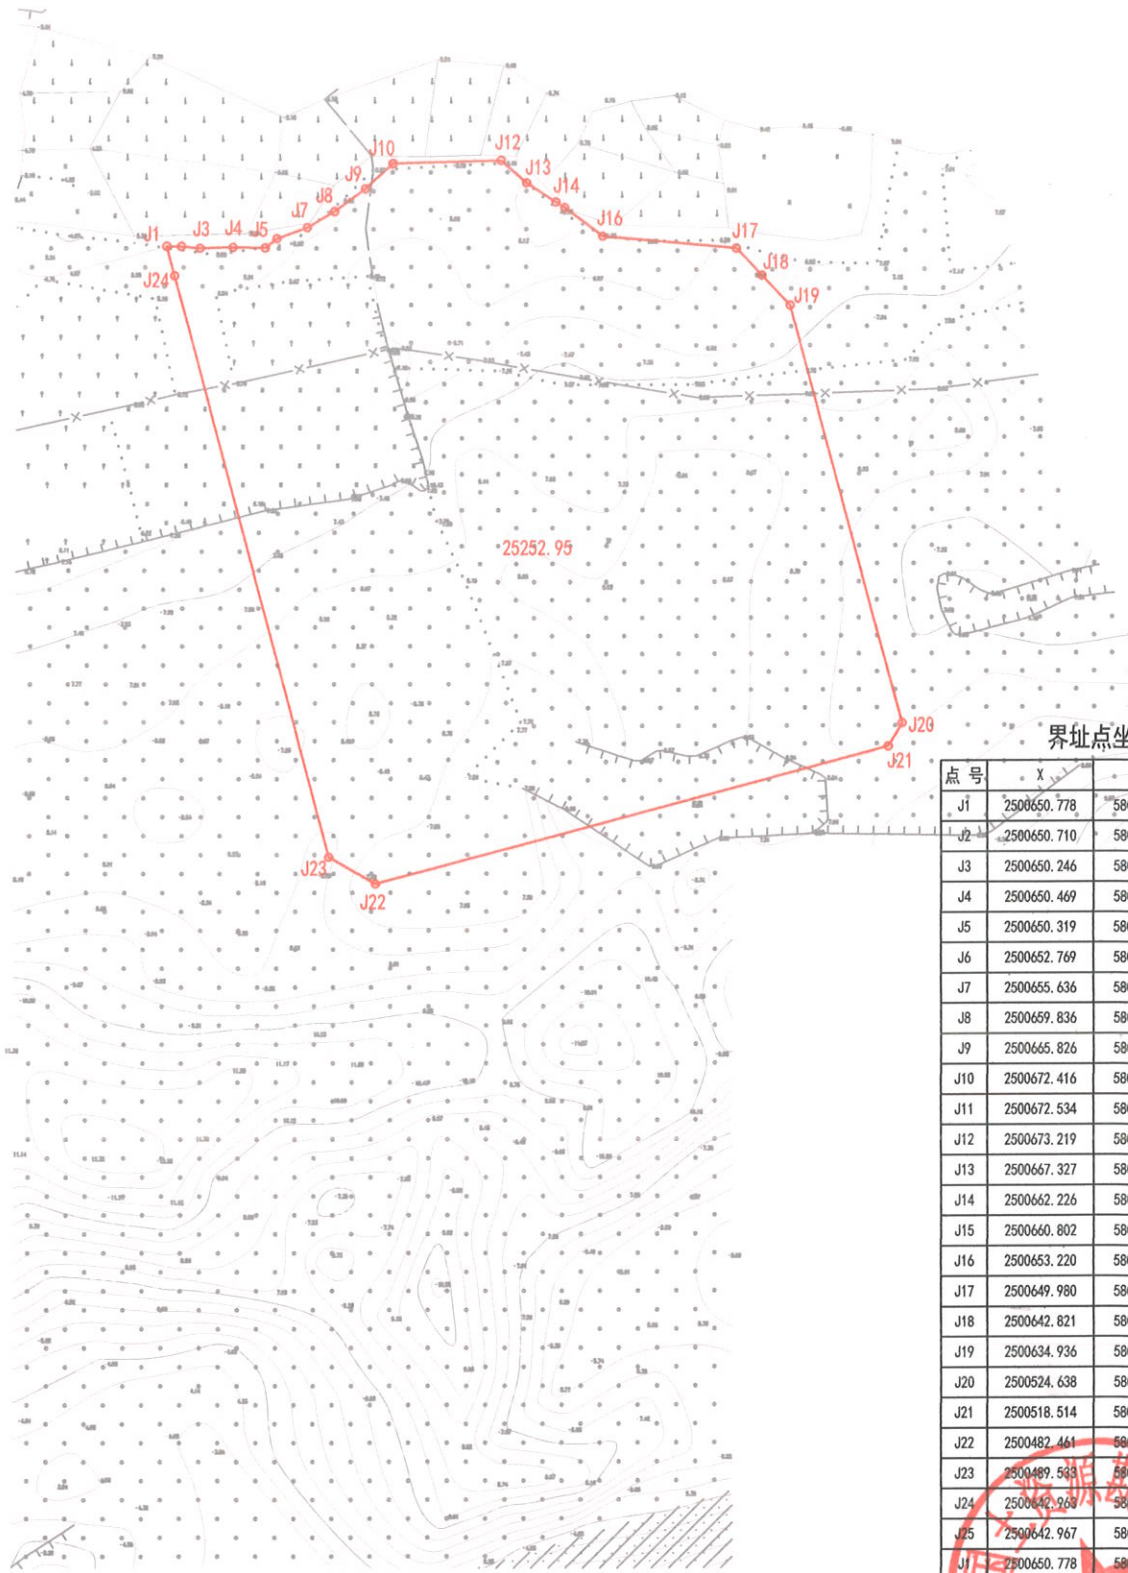

界址点坐标表

点号	X	Y	边长
J1	2500650.778	580213.459	3.81
J2	2500650.710	580217.264	4.97
J3	2500650.246	580222.208	8.67
J4	2500650.469	580230.873	8.45
J5	2500650.319	580239.325	3.87
J6	2500652.769	580242.323	8.54
J7	2500655.636	580250.368	8.34
J8	2500659.836	580257.568	10.07
J9	2500665.826	580265.658	9.75
J10	2500672.416	580272.848	0.25
J11	2500672.534	580273.071	28.15
J12	2500673.219	580301.212	8.92
J13	2500667.327	580307.908	9.31
J14	2500662.226	580315.698	2.74
J15	2500660.802	580318.040	12.55
J16	2500653.220	580328.045	35.37
J17	2500649.980	580363.265	9.85
J18	2500642.821	580370.030	10.85
J19	2500634.936	580377.482	114.19
J20	2500524.638	580407.027	7.07
J21	2500518.514	580403.491	139.34
J22	2500482.461	580268.897	14.14
J23	2500489.533	580256.652	158.84
J24	2500642.967	580215.543	0.00
J25	2500642.967	580215.552	8.09
J1	2500650.778	580213.459	

2000国家大地坐标系 (Lo=114°)

宗地面积: 25252.95m²

比例: 1:2000

绘图日期: 2024年5月