


博自然资（用地）挂字〔2025〕58号用地红线图

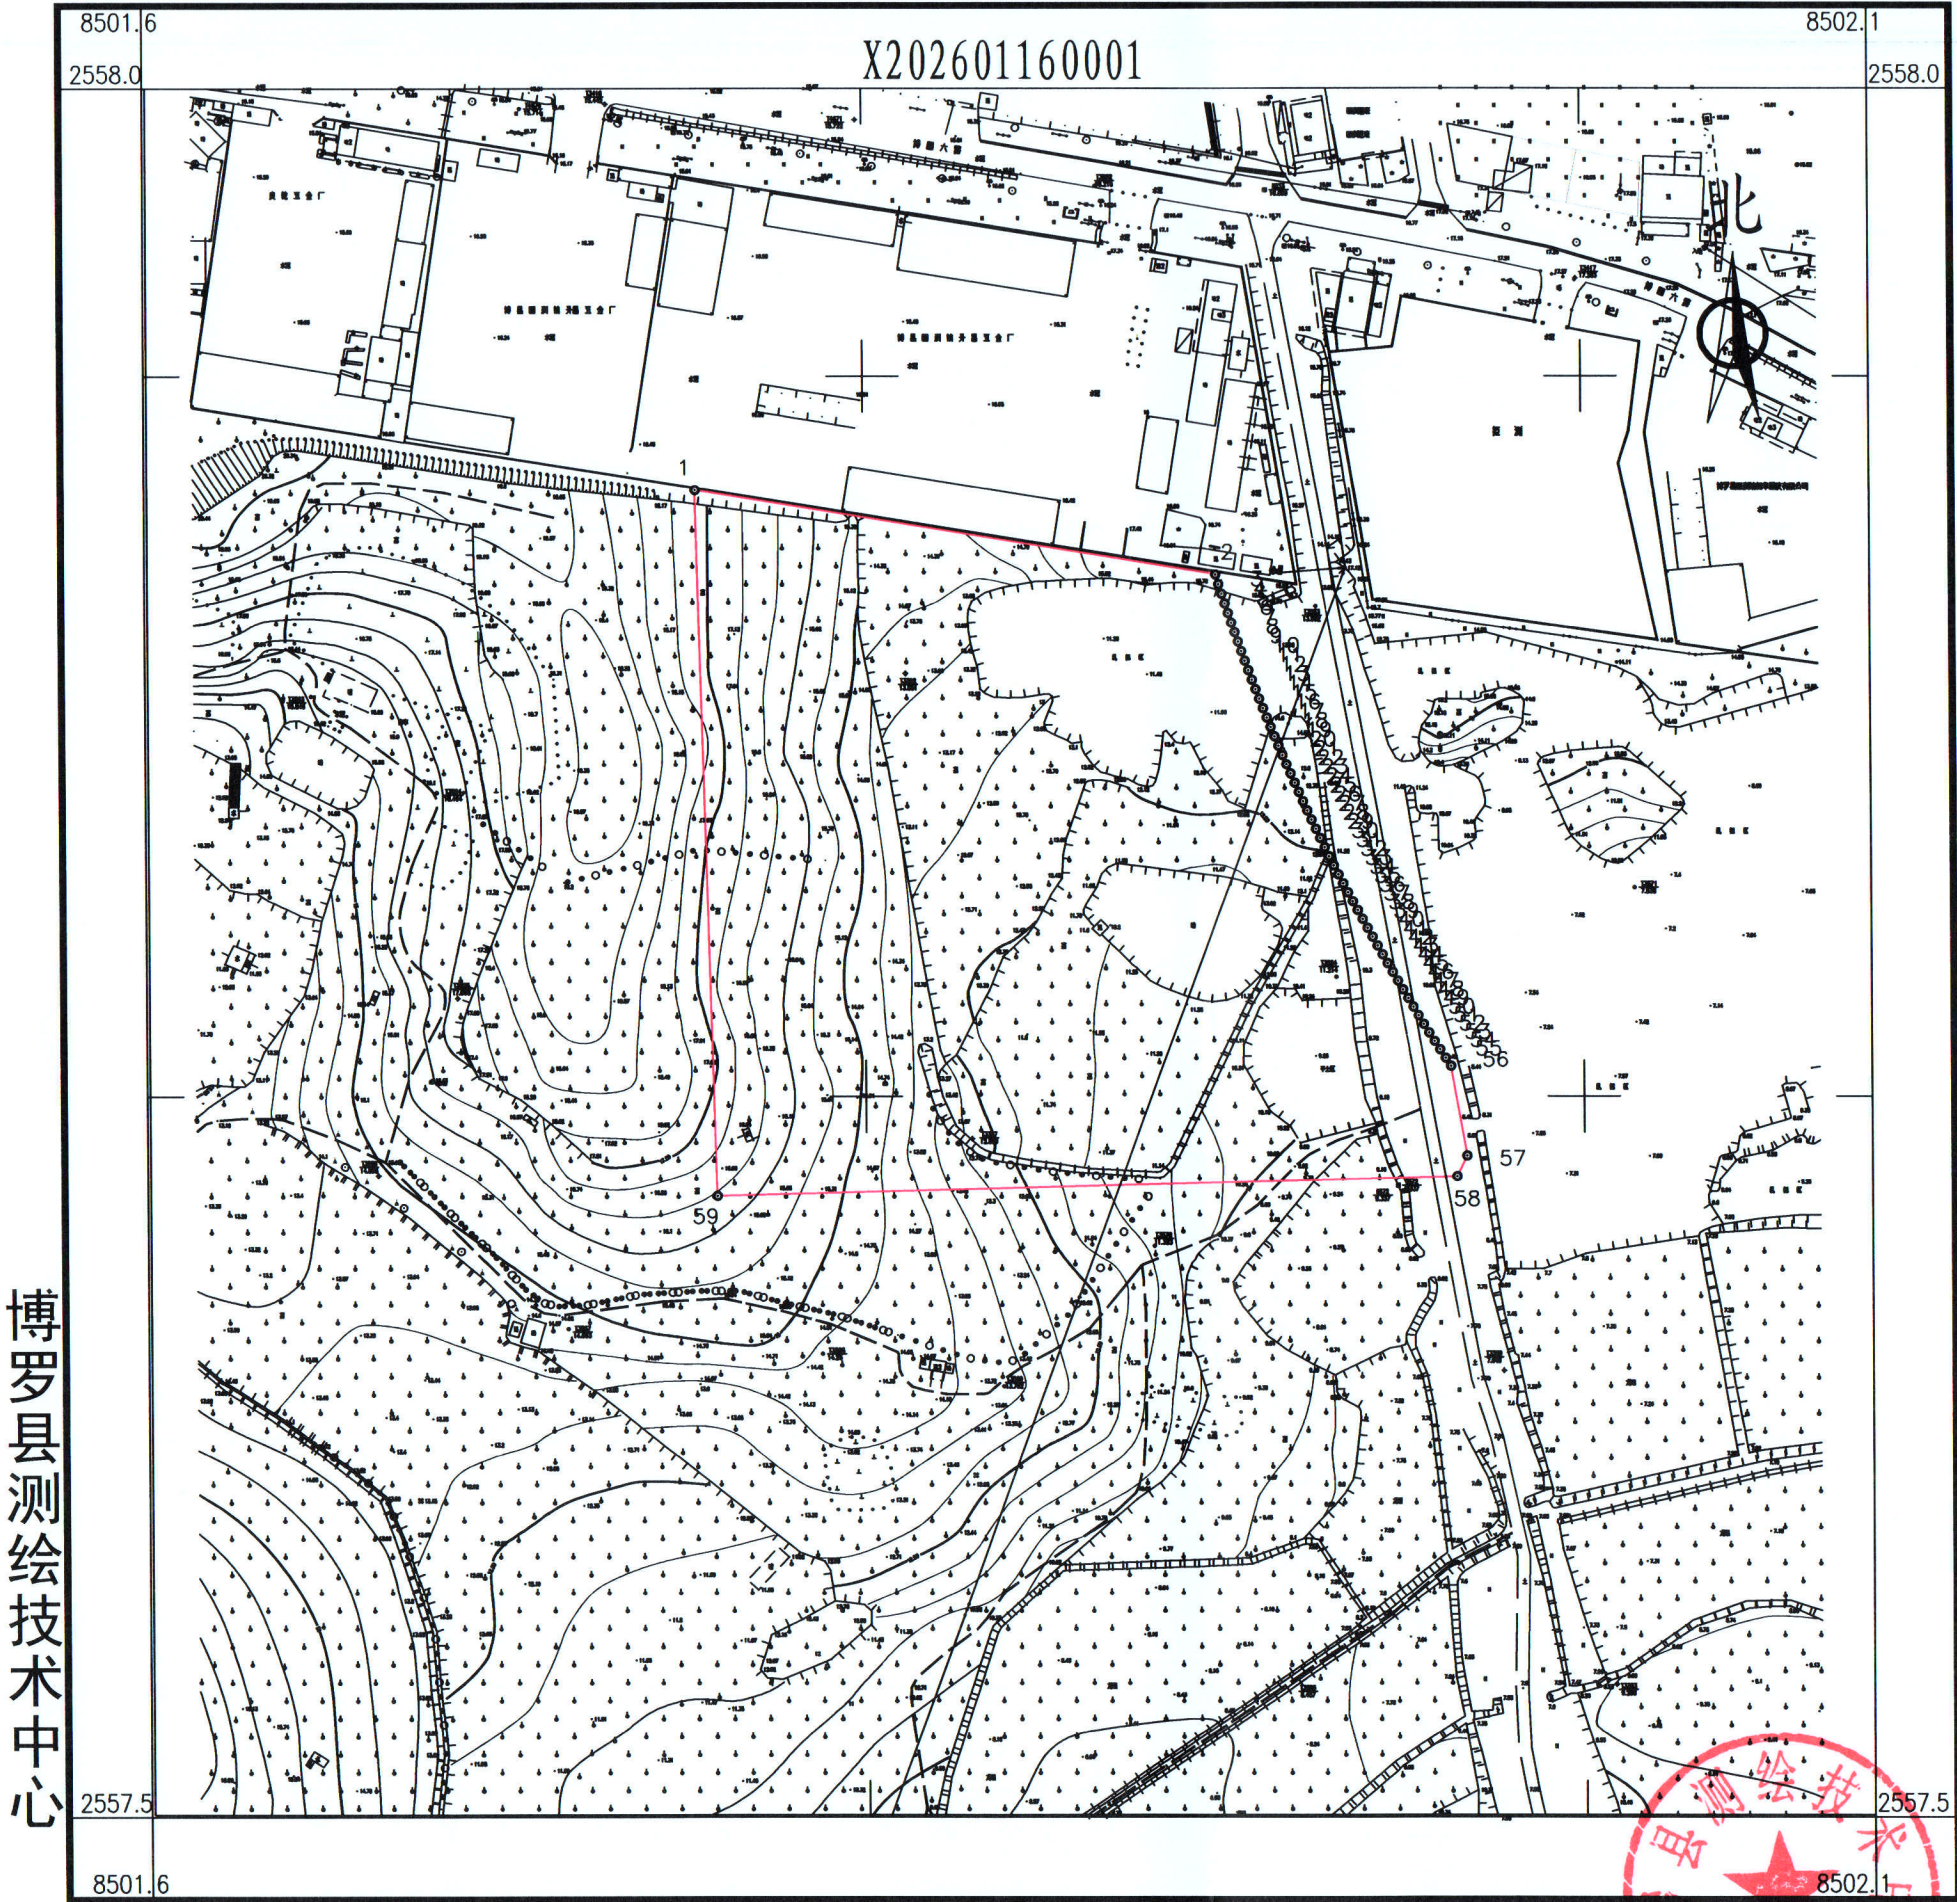

界址点坐标表			
点号	X	Y	边长
1	2557897.379	38501774.323	146.56
2	2557873.916	38501918.991	2.81
3	2557871.232	38501919.830	2.81
4	2557868.553	38501920.683	2.81
5	2557865.878	38501921.551	2.81
6	2557863.209	38501922.432	2.81
7	2557860.543	38501923.328	2.81
8	2557857.883	38501924.238	2.81
9	2557855.227	38501925.162	2.81
10	2557852.577	38501926.100	2.81
11	2557849.931	38501927.052	2.81
12	2557847.291	38501928.019	2.81
13	2557844.655	38501928.999	2.81
14	2557842.025	38501929.993	2.81
15	2557839.400	38501931.001	2.81
16	2557836.781	38501932.023	2.81
17	2557834.167	38501933.059	2.81
18	2557831.558	38501934.109	2.81
19	2557828.956	38501935.172	2.81
20	2557826.358	38501936.250	2.81
20	2557826.358	38501936.250	2.81
21	2557823.767	38501937.341	2.81
22	2557821.181	38501938.446	2.81
23	2557818.602	38501939.564	2.81
24	2557816.028	38501940.697	2.81
25	2557813.460	38501941.843	2.81
26	2557810.899	38501943.002	2.81
27	2557808.344	38501944.175	2.81
28	2557805.794	38501945.362	2.81
29	2557803.252	38501946.562	2.81
30	2557800.715	38501947.775	2.81
31	2557798.185	38501949.002	2.81
32	2557795.662	38501950.243	2.81
33	2557793.145	38501951.497	2.81
34	2557790.635	38501952.764	2.81
35	2557788.132	38501954.044	2.81
36	2557785.636	38501955.338	2.81
37	2557783.146	38501956.645	2.81
38	2557780.663	38501957.965	2.81
39	2557778.188	38501959.298	2.81
39	2557778.188	38501959.298	2.81
40	2557775.719	38501960.645	2.81
41	2557773.258	38501962.004	2.81
42	2557770.804	38501963.377	2.81
43	2557768.357	38501964.762	2.81
44	2557765.918	38501966.160	2.81
45	2557763.486	38501967.572	2.81
46	2557761.062	38501968.996	2.81
47	2557758.645	38501970.433	2.81
48	2557756.236	38501971.883	2.81
49	2557753.835	38501973.346	2.81
50	2557751.441	38501974.821	2.81
51	2557749.055	38501976.309	2.81
52	2557746.678	38501977.810	2.81
53	2557744.308	38501979.323	2.81
54	2557741.946	38501980.849	2.81
55	2557739.592	38501982.387	2.64
56	2557737.389	38501983.844	25.28
57	2557712.493	38501988.209	6.38
58	2557706.758	38501985.414	206.05
58	2557706.758	38501985.414	196.06
59	2557701.389	38501779.432	
1	2557897.379	38501774.323	
S=31898 平方米 合47.85亩			

2026年1月数字化测图。面积：31898平方米。
2000国家大地坐标系，1985国家高程基准。
此图单独使用时，不作为权属依据。
2017年版图式。

1:2100

绘图员: 杨书哲
检查员: 陈兴武