



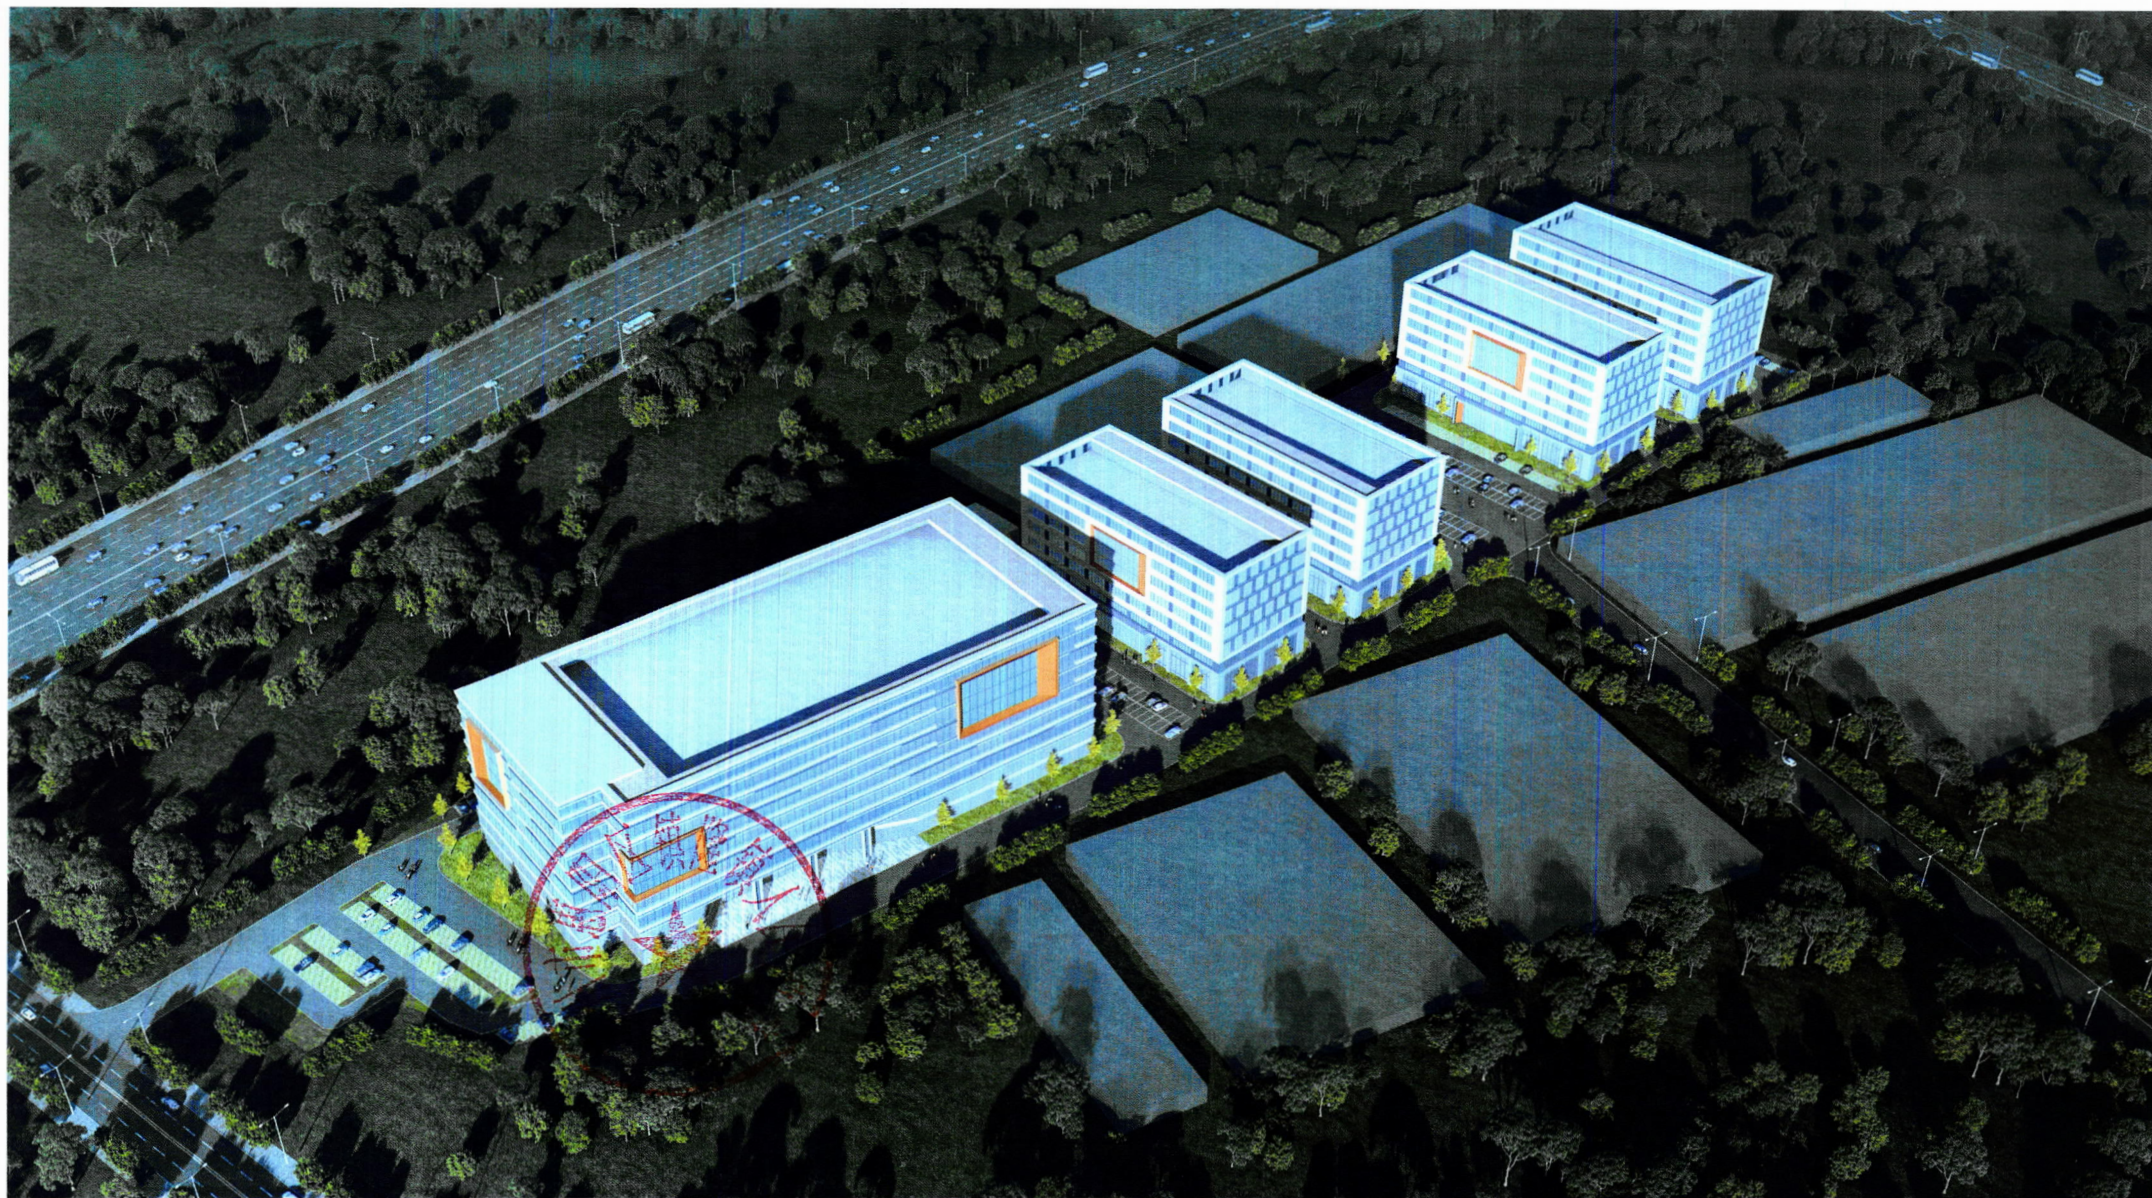

坐标原点

界址点坐标表				界址点坐标表			
点号	X	Y	距离	点号	X	Y	距离
J1	2544229.578	536395.704	31.30	J24	2544051.872	536397.347	30.68
J2	2544229.709	536427.007		J25	2544023.236	536386.334	
J3	2544235.370	536428.902	5.91	J26	2543909.967	536342.122	122.34
J4	2544238.260	536429.899	3.11	J27	2543885.216	536332.826	25.69
J5	2544238.270	536429.902	0.01	J28	2543806.498	536302.276	84.44
J6	2544250.054	536433.888	12.44	J29	2543714.140	536277.336	49.70
J7	2544260.789	536476.089	43.21	J30	2543755.544	536270.671	15.64
J8	2544237.820	536475.325	3.07	J31	2543768.613	536253.801	16.58
J9	2544205.370	536466.961	33.57	J32	2543788.274	536248.534	18.78
J10	2544150.296	536452.806	56.81	J33	2543788.274	536248.534	0.02
J11	2544104.672	536447.376	26.19	J34	2543788.281	536248.513	4.379
J12	2544116.913	536445.308	9.98	J35	2543801.453	536206.749	11.11
J13	2544109.215	536444.100	5.82	J36	2543796.420	536196.840	160.20
J14	2544116.762	536441.476	8.01	J37	2543945.803	536254.701	119.75
J15	2544116.765	536441.475	0.00	J38	2544057.468	536297.952	24.24
J16	2544126.663	536431.989	13.67	J39	2544080.072	536306.707	52.93
J17	2544119.633	536428.364	7.91	J40	2544128.415	536328.262	14.38
J18	2544096.547	536416.456	25.98	J41	2544141.549	536334.718	50.87
J19	2544093.863	536415.199	2.96	J42	2544187.103	536356.769	13.70
J20	2544073.482	536405.658	22.50	J43	2544191.199	536366.024	8.19
J21	2544073.478	536405.657	0.00	J44	2544203.235	536373.556	2.58
J22	2544071.871	536405.015	1.79	J45	2544205.145	536373.307	0.01
J23	2544070.318	536404.441	1.60	J46	2544205.145	536373.307	33.15
J24	2544051.872	536397.347	19.76	J1	2544229.578	536395.704	

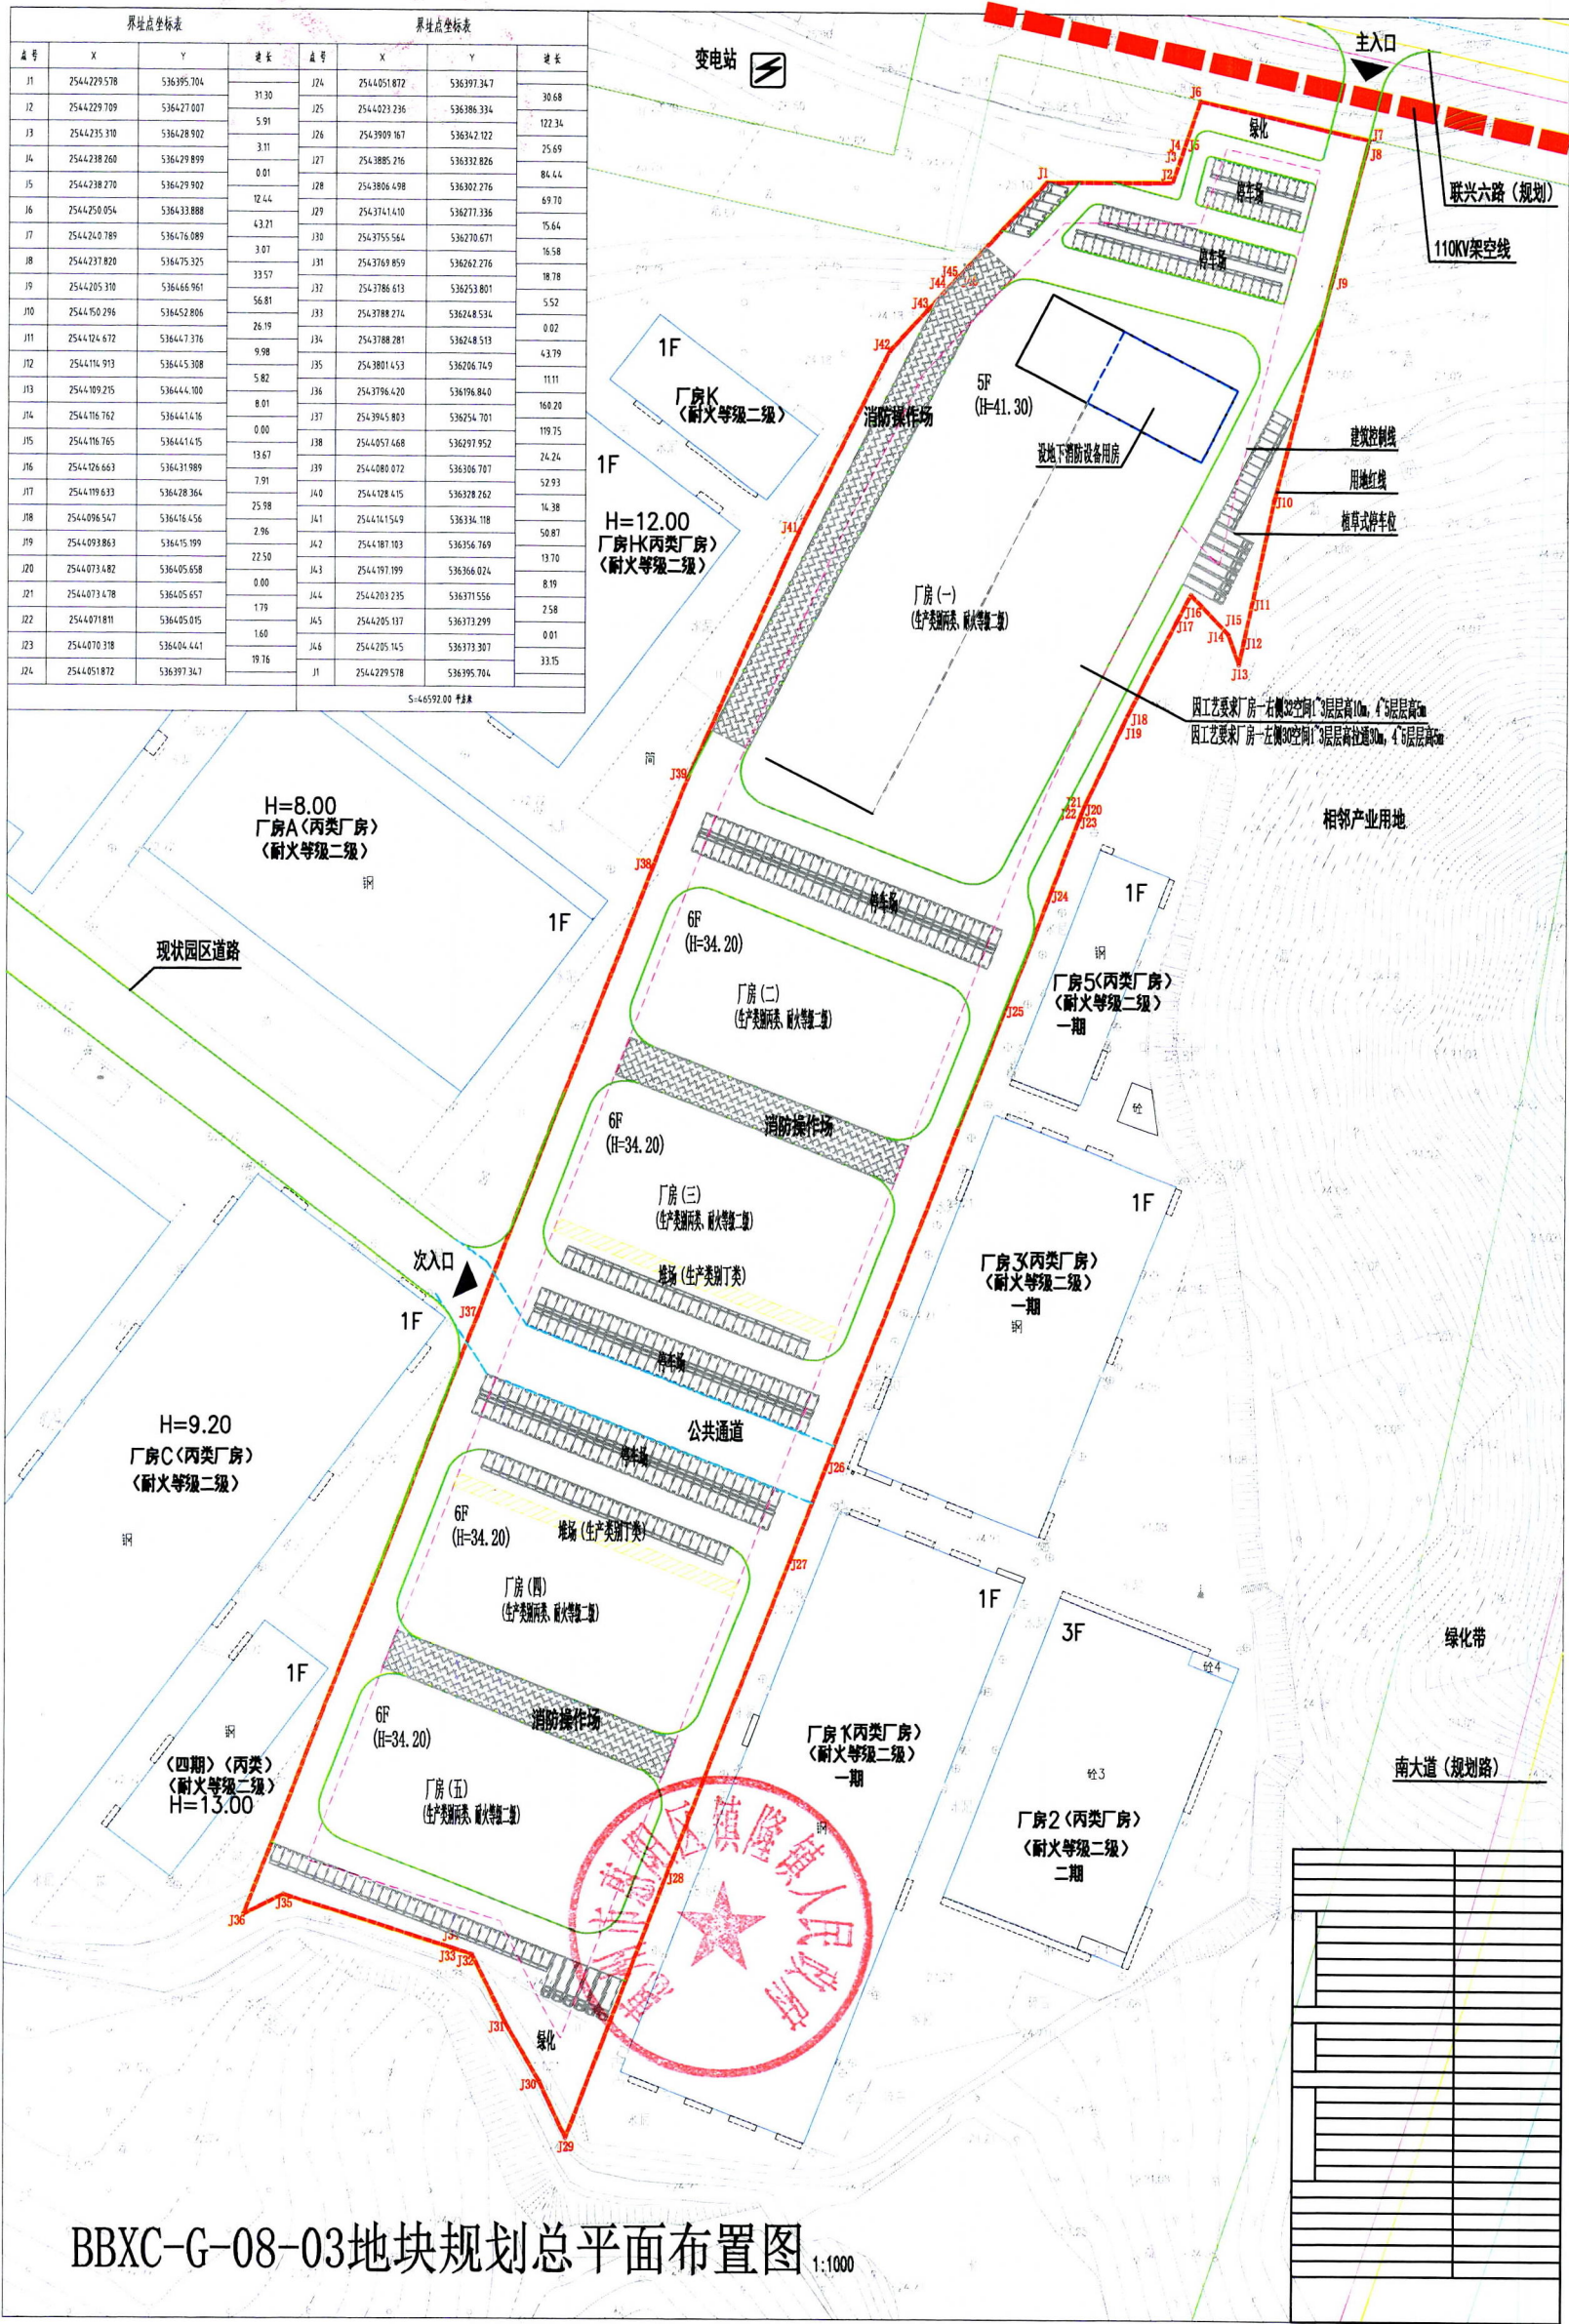

BBXC-G-08-03地块规划总平面布置图 1:1000