


宗地图

地籍图号:

单位: 米、平方米

宗地代码		单位名称	惠东县人民政府
------	--	------	---------

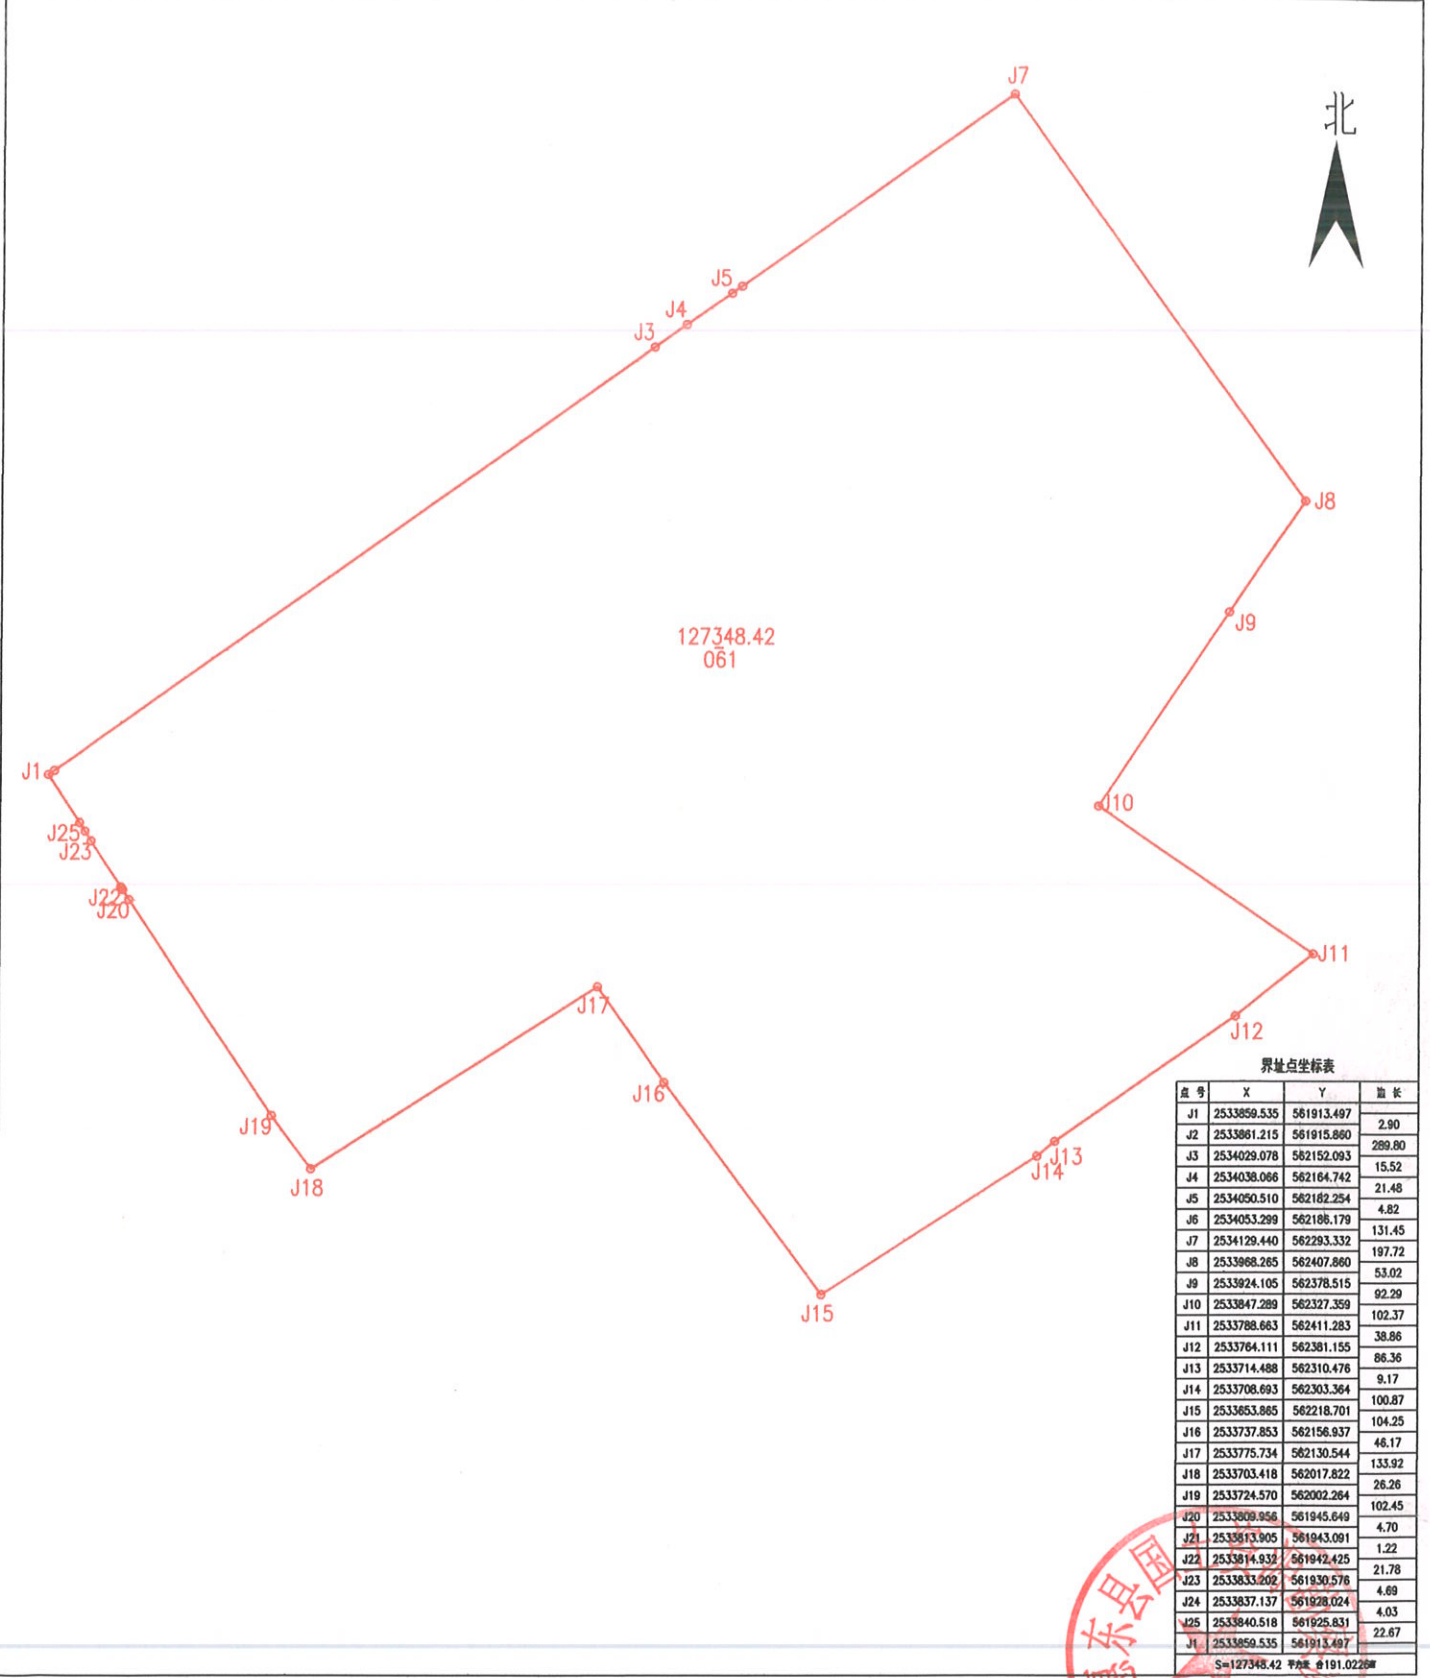

界址点坐标表

点号	X	Y	边长
J1	2533859.535	561913.497	2.90
J2	2533861.215	561915.860	289.80
J3	2534029.078	562152.093	15.52
J4	2534038.066	562164.742	21.48
J5	2534050.510	562182.254	4.82
J6	2534053.299	562186.179	131.45
J7	2534129.440	562293.332	197.72
J8	2533968.265	562407.860	53.02
J9	2533924.105	562378.515	92.29
J10	2533847.289	562327.359	102.37
J11	2533788.663	562411.283	38.86
J12	2533764.111	562381.155	86.36
J13	2533714.488	562310.476	9.17
J14	2533708.693	562303.364	100.87
J15	2533653.885	562218.701	104.25
J16	2533737.853	562156.937	46.17
J17	2533775.734	562130.544	133.92
J18	2533703.418	562017.822	26.26
J19	2533724.570	562002.264	102.45
J20	2533809.956	561945.649	4.70
J21	2533813.905	561943.091	1.22
J22	2533814.932	561942.425	21.78
J23	2533833.202	561939.576	4.69
J24	2533837.137	561928.024	4.03
J25	2533840.518	561925.831	22.67
J1	2533859.535	561913.497	
S=127348.42 061			191.0228

2000国家大地坐标系 (Lo=114°)

宗地面积: 127348.42m²

比例: 1:3000

绘图日期: 2024年1月

