


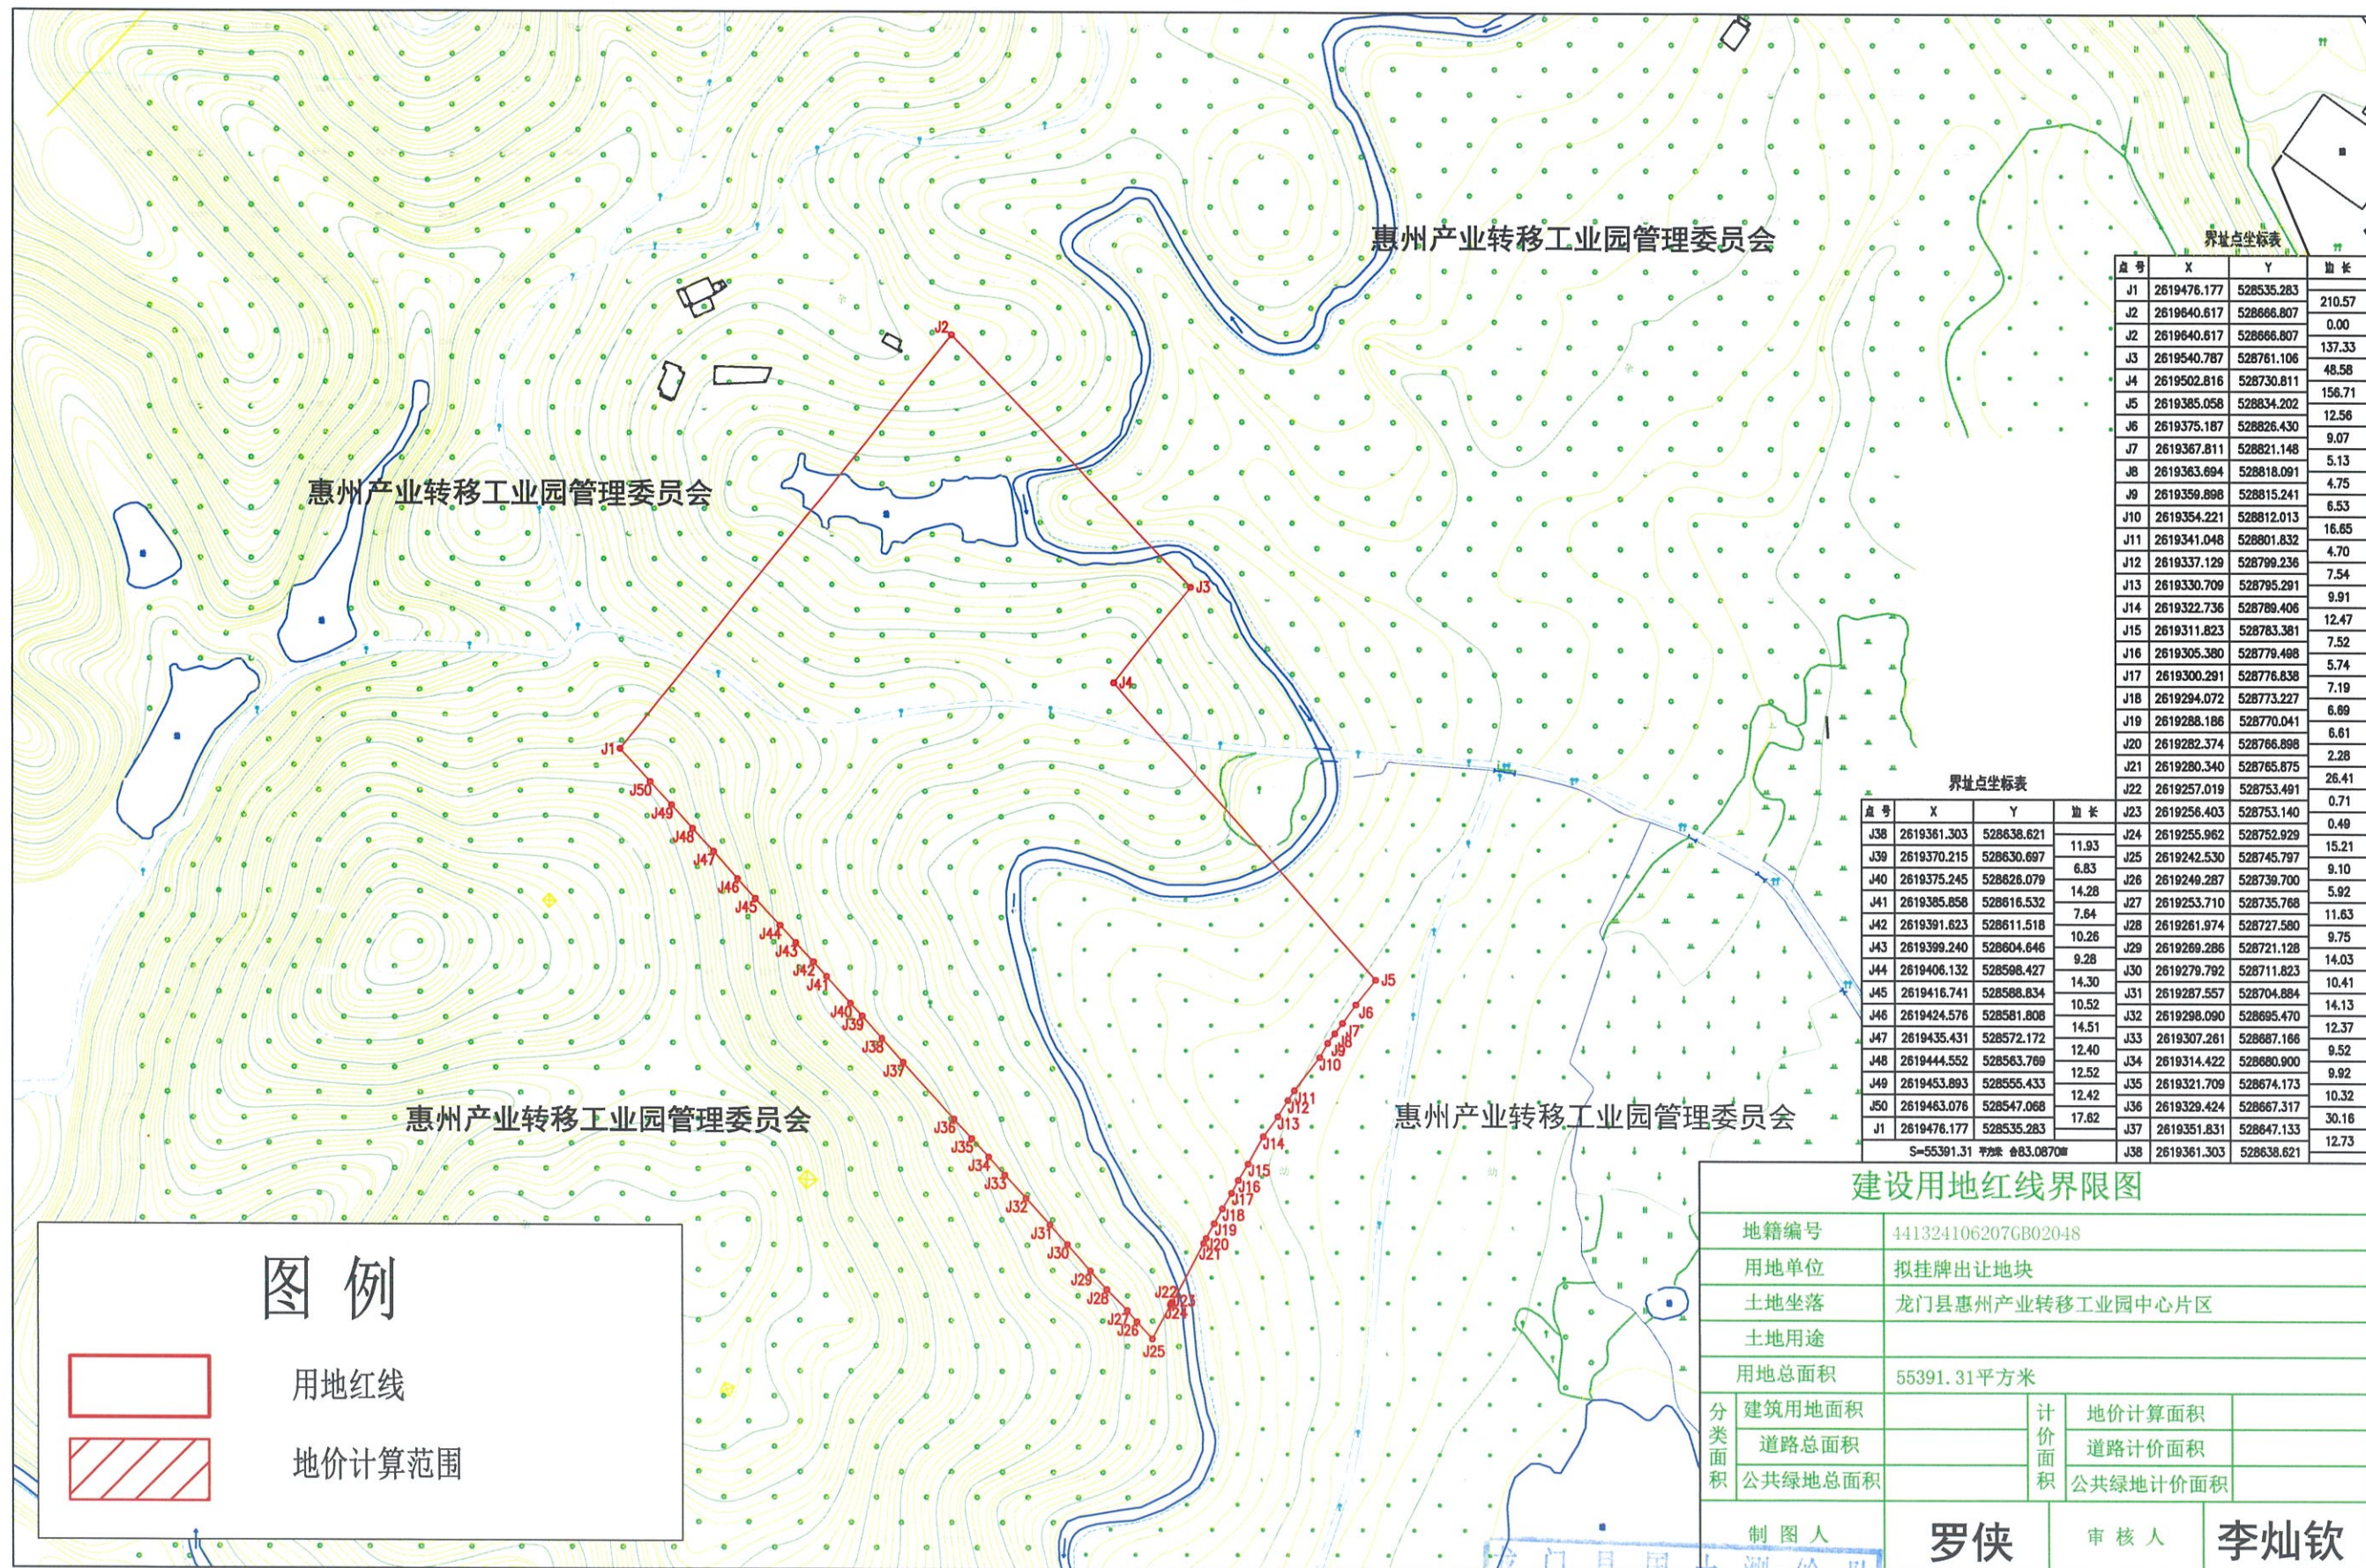

界址点坐标表			
点号	X	Y	边长
J1	2619476.177	528535.283	210.57
J2	2619640.617	528666.807	0.00
J3	2619540.787	528761.106	137.33
J4	2619502.816	528730.811	48.58
J5	2619385.058	528834.202	156.71
J6	2619375.187	528826.430	12.56
J7	2619367.811	528821.148	9.07
J8	2619363.694	528818.091	5.13
J9	2619359.898	528815.241	4.75
J10	2619354.221	528812.013	6.53
J11	2619341.048	528801.832	16.65
J12	2619337.129	528799.236	4.70
J13	2619330.709	528795.291	7.54
J14	2619322.736	528789.406	9.91
J15	2619311.823	528783.381	12.47
J16	2619305.380	528779.498	7.52
J17	2619300.291	528776.838	5.74
J18	2619294.072	528773.227	7.19
J19	2619288.186	528770.041	6.69
J20	2619282.374	528766.898	6.61
J21	2619280.340	528765.875	2.28
J22	2619257.019	528753.491	26.41
J23	2619256.403	528753.140	0.71
J24	2619255.962	528752.929	0.49
J25	2619242.530	528745.797	15.21
J26	2619249.287	528739.700	9.10
J27	2619253.710	528735.768	5.92
J28	2619261.974	528727.580	11.63
J29	2619269.286	528721.128	9.75
J30	2619279.792	528711.823	14.03
J31	2619287.557	528704.884	10.41
J32	2619298.090	528695.470	14.13
J33	2619307.261	528687.166	12.37
J34	2619314.422	528680.900	9.52
J35	2619321.709	528674.173	9.92
J36	2619329.424	528667.317	10.32
J37	2619351.831	528647.133	30.16
J38	2619361.303	528638.621	12.73


界址点坐标表			
点号	X	Y	边长
J38	2619361.303	528638.621	11.93
J39	2619370.215	528630.697	6.83
J40	2619375.245	528626.079	14.28
J41	2619385.858	528616.532	7.64
J42	2619391.623	528611.518	10.26
J43	2619399.240	528604.646	9.28
J44	2619406.132	528598.427	14.30
J45	2619416.741	528588.834	10.52
J46	2619424.576	528581.808	14.51
J47	2619435.431	528572.172	12.40
J48	2619444.552	528563.789	12.52
J49	2619453.893	528555.433	12.42
J50	2619463.076	528547.068	17.62
J1	2619476.177	528535.283	

S=55391.31 平方米 合83.0870亩

建设用地红线界限图

地籍编号	441324106207GB02048		
用地单位	拟挂牌出让地块		
土地坐落	龙门县惠州产业转移工业园中心片区		
土地用途			
用地总面积	55391.31平方米		
分类面积	建筑用地面积	计	地价计算面积
	道路总面积	价	道路计价面积
	公共绿地总面积	面	公共绿地计价面积
制图人		罗侠	审核人 李灿钦

图例

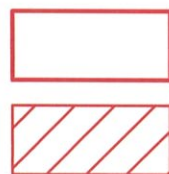

用地红线

地价计算范围

