


博自然资(用地)挂字[2026]5号用地红线图

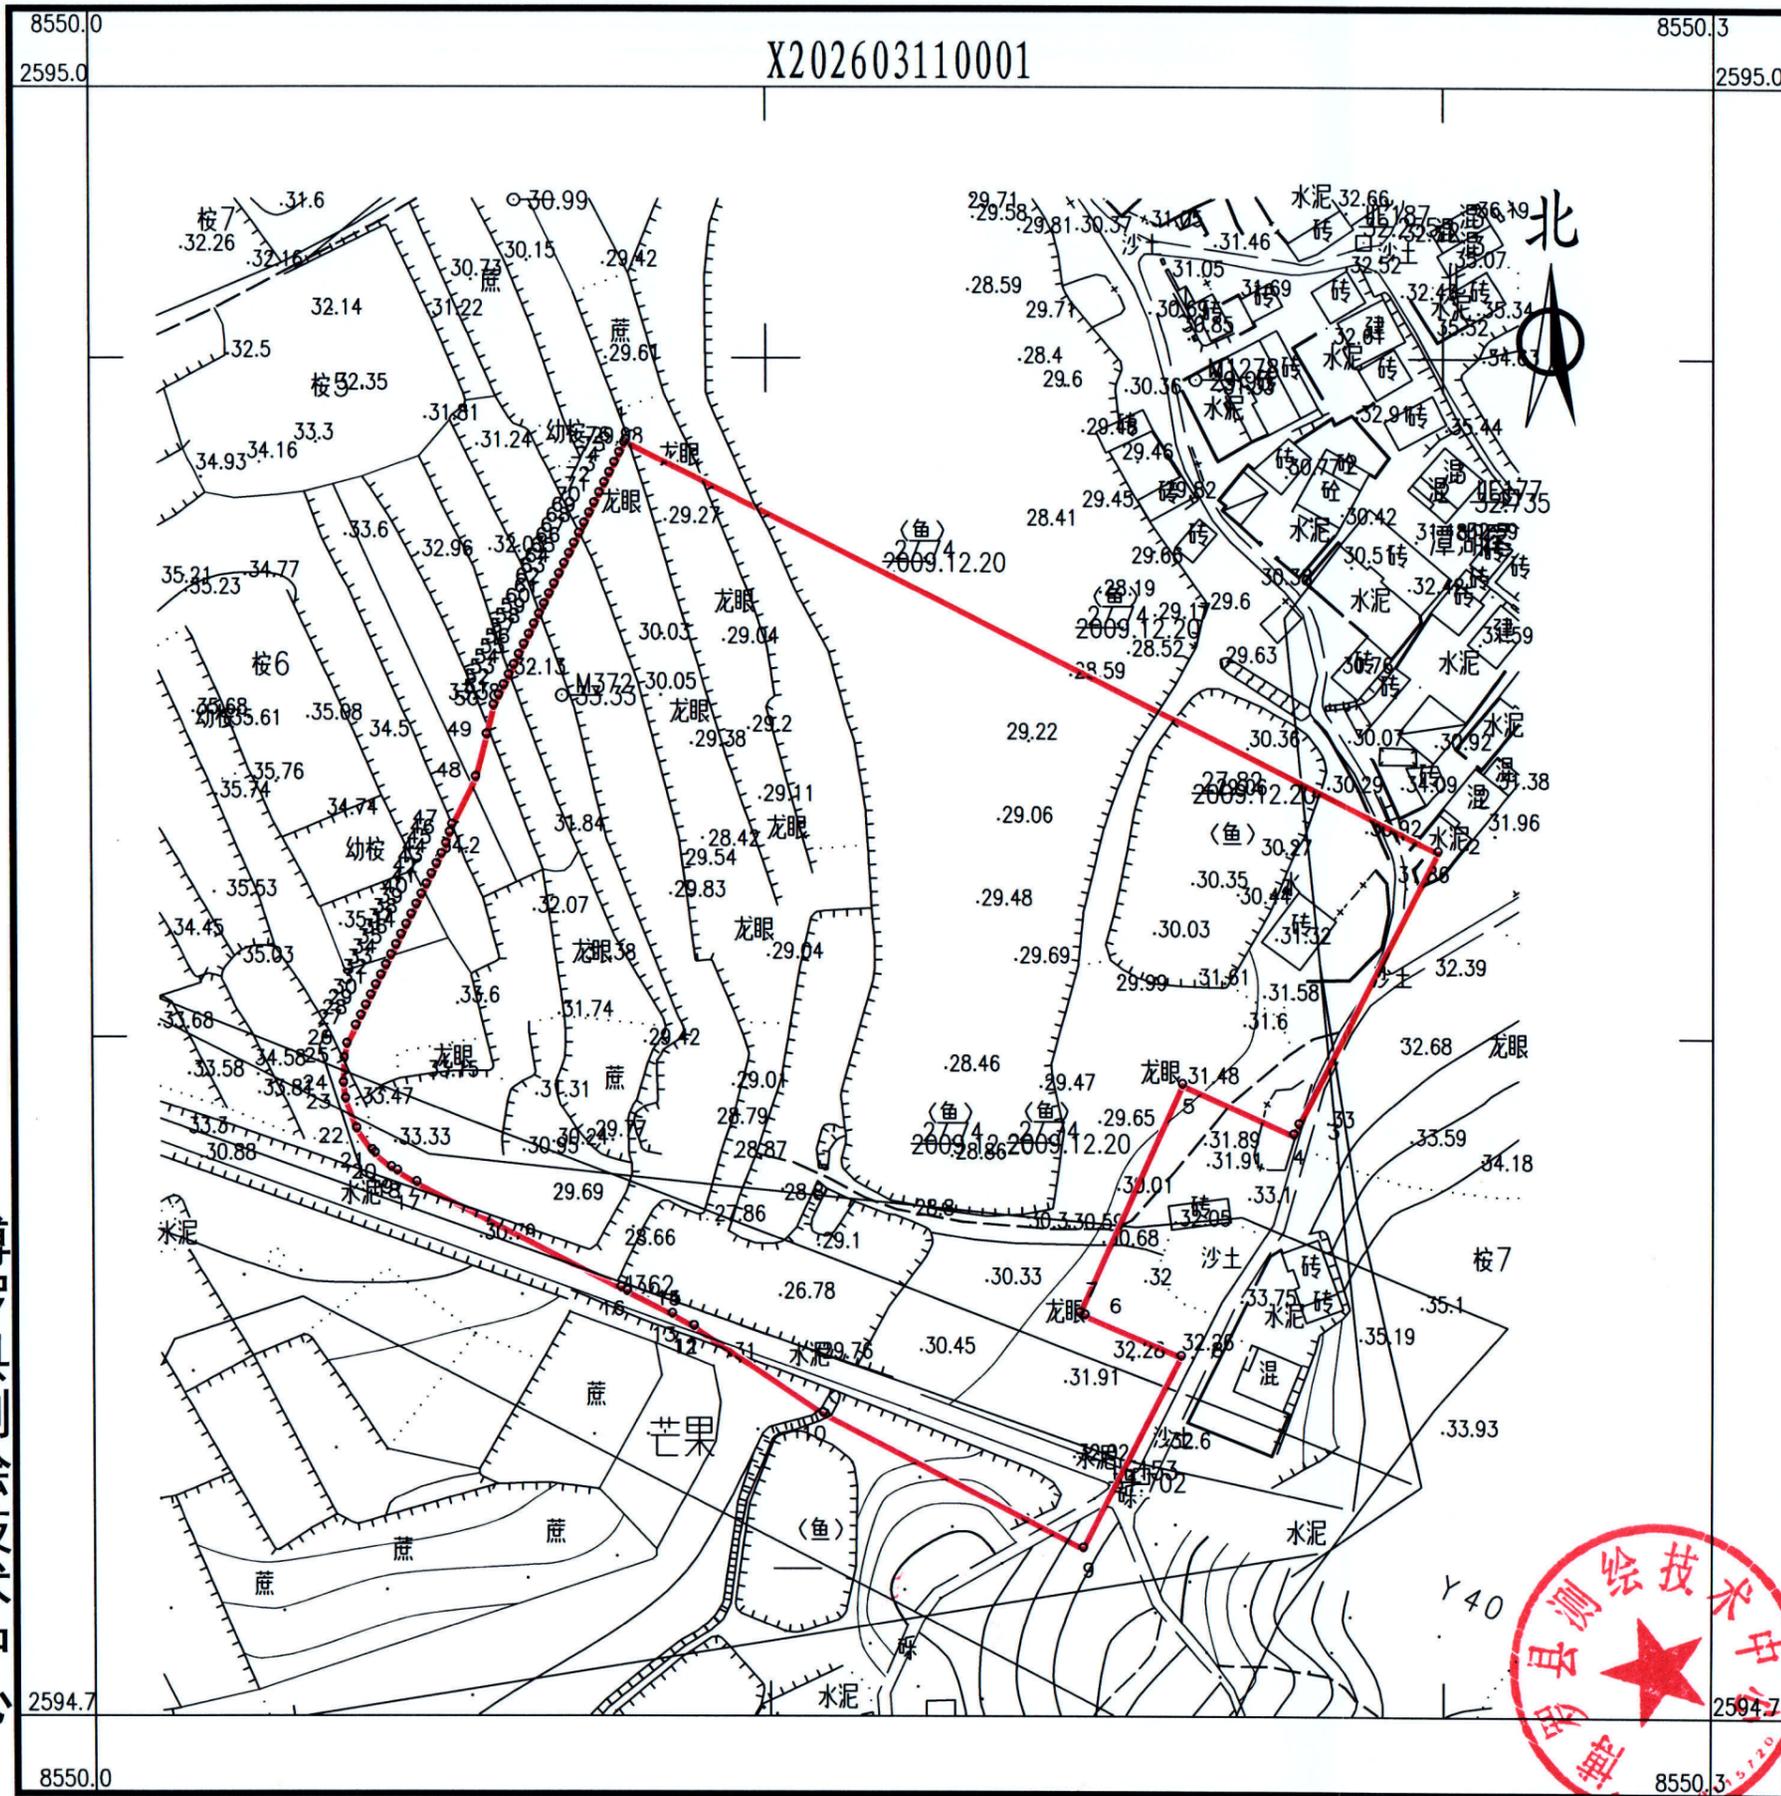

博罗县测绘技术中心



界址点坐标表

点号	X	Y	边长
1	2594940.665	38550140.147	161.09
2	2594868.121	38550283.972	54.31
3	2594819.795	38550259.200	2.04
4	2594817.980	38550258.270	21.64
5	2594826.886	38550238.552	44.31
6	2594786.508	38550220.301	1.00
7	2594786.096	38550221.212	18.48
8	2594778.864	38550238.219	38.15
9	2594744.912	38550220.816	52.19
10	2594768.718	38550174.374	27.43
11	2594784.051	38550151.634	0.10
12	2594784.099	38550151.543	4.29
13	2594786.234	38550147.818	9.05
14	2594790.332	38550139.744	0.09
15	2594790.285	38550139.820	1.25
16	2594790.868	38550138.715	40.73
17	2594809.441	38550102.465	3.97
18	2594811.481	38550099.055	1.21
19	2594812.100	38550098.018	3.80
20	2594814.591	38550095.142	0.72
21	2594815.083	38550094.620	4.69
22	2594818.881	38550091.876	5.66
23	2594824.196	38550089.943	2.81
24	2594826.978	38550089.562	4.36
25	2594831.336	38550089.717	2.58
26	2594833.873	38550090.201	3.57
27	2594837.056	38550091.807	2.00
28	2594838.842	38550092.708	2.00
29	2594840.628	38550093.608	2.00
30	2594842.413	38550094.509	2.00
31	2594844.199	38550095.410	2.00
32	2594845.985	38550096.310	2.00
33	2594847.771	38550097.211	2.00
34	2594849.556	38550098.112	2.00
35	2594851.342	38550099.012	2.00
36	2594853.128	38550099.913	2.00
37	2594854.913	38550100.814	2.00
38	2594856.699	38550101.715	2.00
39	2594858.485	38550102.615	2.00
40	2594860.271	38550103.516	2.00
41	2594862.056	38550104.417	2.00
42	2594863.842	38550105.317	2.00
43	2594865.628	38550106.218	2.01
44	2594867.426	38550107.117	2.05
45	2594869.294	38550107.953	2.05
46	2594871.238	38550108.591	1.48
47	2594872.655	38550109.020	9.41
48	2594881.060	38550113.254	7.76
49	2594888.565	38550115.220	5.35
50	2594893.758	38550116.487	1.97
51	2594895.519	38550117.375	2.00
52	2594897.305	38550118.276	2.00
53	2594899.091	38550119.177	2.00
54	2594900.877	38550120.077	2.00
55	2594902.662	38550120.978	2.00
56	2594904.448	38550121.879	2.00
57	2594906.234	38550122.779	2.00
58	2594908.019	38550123.680	2.00

界址点坐标表

点号	X	Y	边长
58	2594908.019	38550123.680	2.00
59	2594909.805	38550124.581	2.00
60	2594911.591	38550125.482	2.00
61	2594913.377	38550126.382	2.00
62	2594915.162	38550127.283	2.00
63	2594916.948	38550128.184	2.00
64	2594918.734	38550129.084	2.00
65	2594920.519	38550129.985	2.00
66	2594922.305	38550130.886	2.00
67	2594924.091	38550131.786	2.00
68	2594925.876	38550132.687	2.00
69	2594927.662	38550133.588	2.00
70	2594929.448	38550134.489	2.00
71	2594931.234	38550135.389	2.00
72	2594933.019	38550136.290	2.00
73	2594934.805	38550137.191	2.00
74	2594936.591	38550138.091	2.00
75	2594938.376	38550138.992	2.00
76	2594940.162	38550139.893	2.00
1	2594940.665	38550140.147	0.56

S=20593 平方米 合 30.89亩

2026年3月数字化测图。面积：20593平方米。
2000国家大地坐标系，1985国家高程基准。
此图单独使用时，不作为权属依据。
2017年版图式。

1:1300

绘图员：杨书哲
检查员：陈兴武