


博罗县2022（储备）27号用地红线图

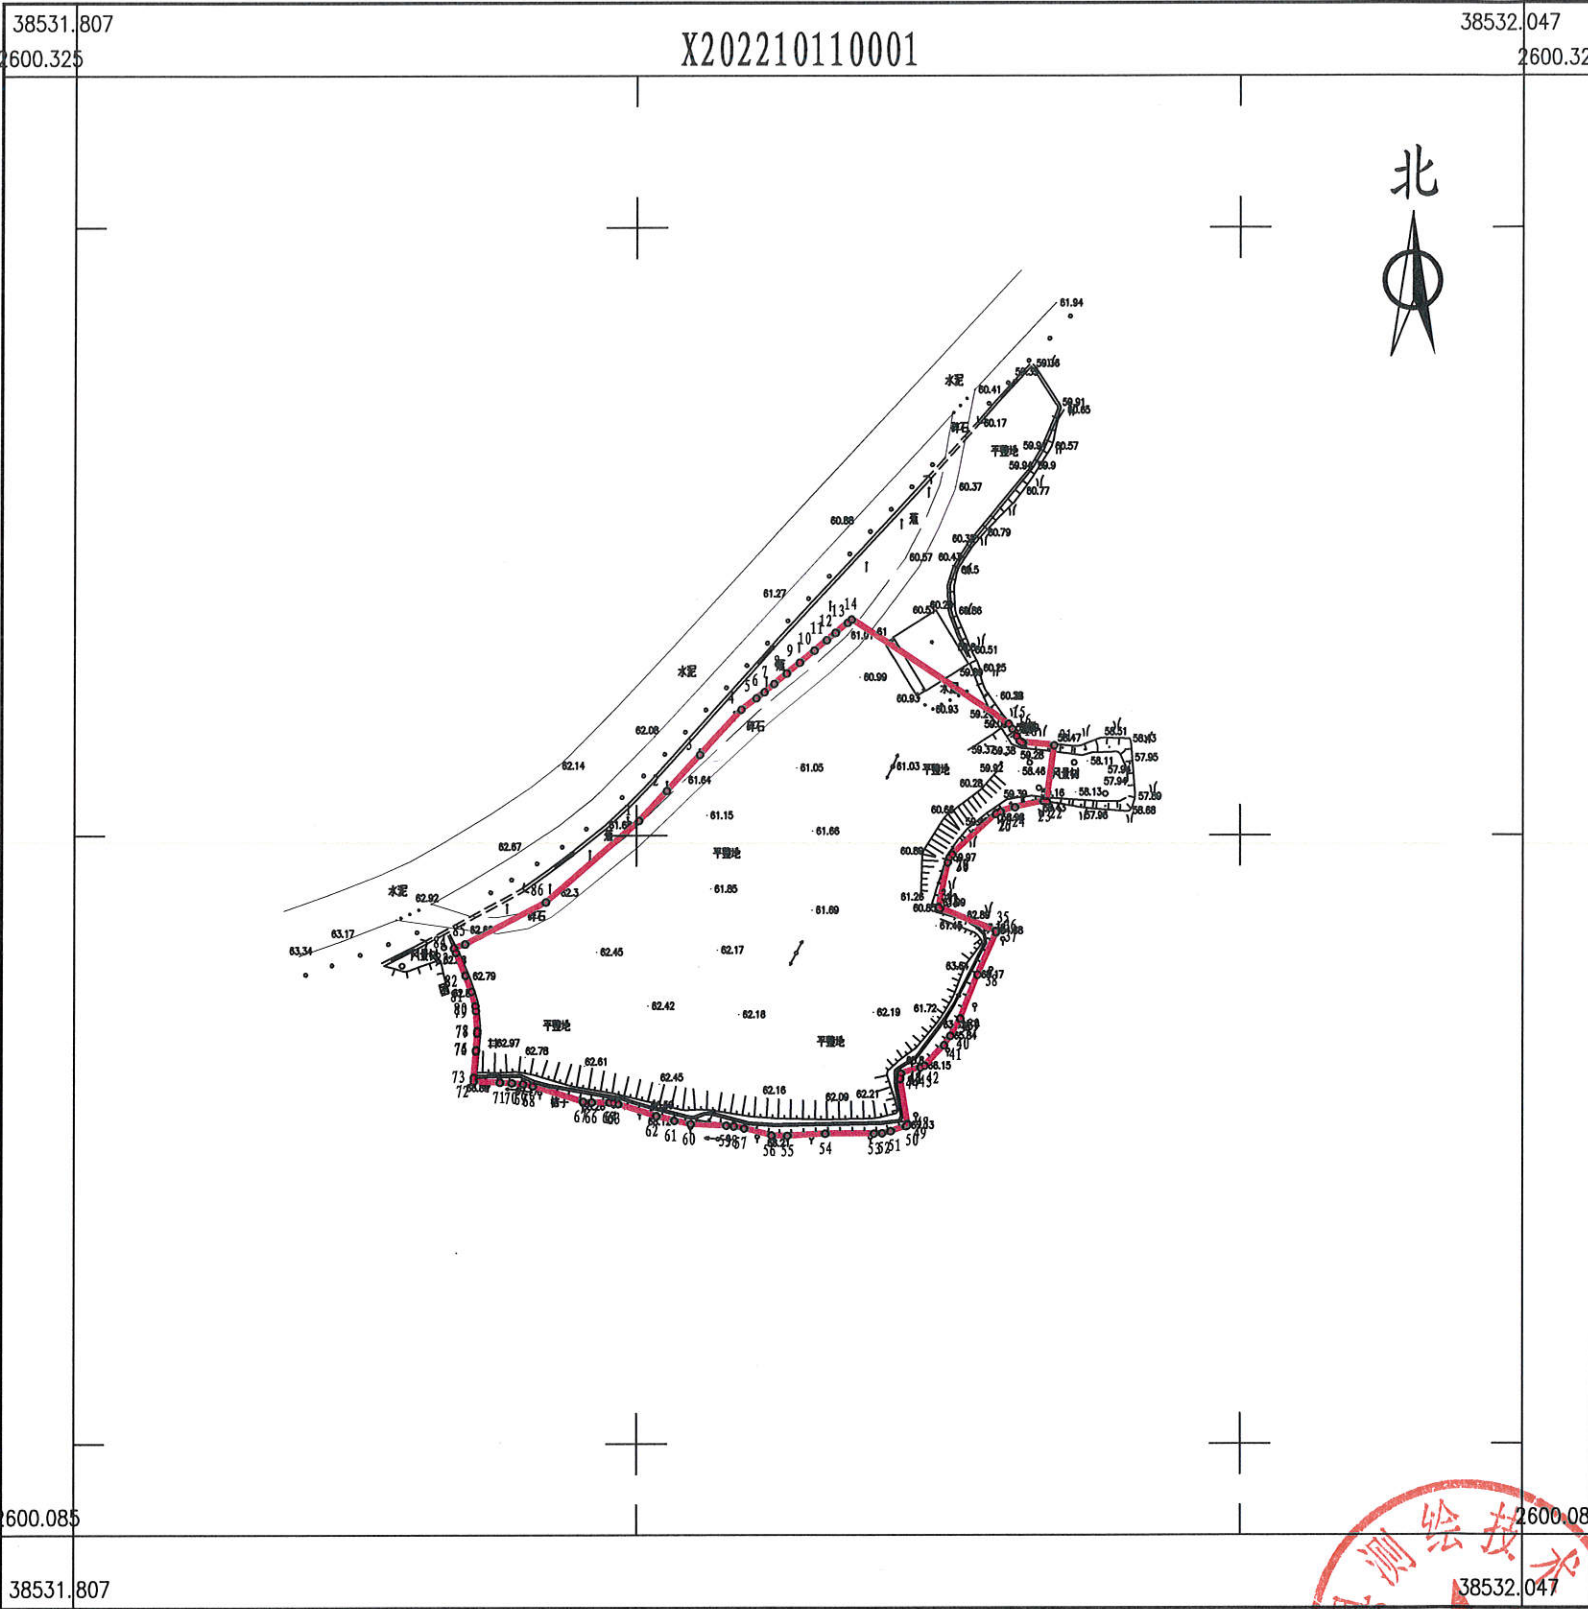

界址点坐标表

点号	X	Y	边长
1	2600202.439	38531900.424	6.73
2	2600207.364	38531905.004	8.11
3	2600213.301	38531910.526	10.15
4	2600220.737	38531917.441	3.11
5	2600222.602	38531919.929	1.68
6	2600223.610	38531921.272	2.12
7	2600224.967	38531922.900	2.71
8	2600226.700	38531924.980	2.76
9	2600228.468	38531927.102	3.12
10	2600230.463	38531929.496	2.66
11	2600232.167	38531931.540	1.87
12	2600233.366	38531932.979	2.60
13	2600235.033	38531934.980	0.83
14	2600235.564	38531935.617	31.18
15	2600218.370	38531961.629	1.02
16	2600217.536	38531962.224	1.40
17	2600216.334	38531962.950	0.89
18	2600215.562	38531963.397	0.29
19	2600215.388	38531963.624	0.32
20	2600215.262	38531963.914	5.25
21	2600214.812	38531969.144	9.35
22	2600205.546	38531967.897	0.50
23	2600205.595	38531967.397	4.83
24	2600204.598	38531962.669	2.53
25	2600203.882	38531960.242	0.60
26	2600203.674	38531959.680	0.26
27	2600203.498	38531959.489	9.85
28	2600196.835	38531952.232	0.67
29	2600196.335	38531951.789	0.83
30	2600195.545	38531951.523	7.49
31	2600188.220	38531949.975	0.02
32	2600188.212	38531949.996	0.11
33	2600188.107	38531949.974	0.28
34	2600187.947	38531950.201	9.96
35	2600184.276	38531959.457	0.19
36	2600184.155	38531959.607	0.15
37	2600184.002	38531959.588	7.63
38	2600177.036	38531956.479	7.74
39	2600169.852	38531953.593	

界址点坐标表

点号	X	Y	边长
39	2600169.852	38531953.593	3.31
40	2600166.981	38531951.939	1.84
41	2600165.450	38531950.911	4.71
42	2600162.063	38531947.639	0.71
43	2600161.790	38531946.983	3.38
44	2600160.790	38531943.757	0.73
45	2600160.076	38531943.619	0.05
46	2600160.022	38531943.628	0.13
47	2600159.898	38531943.604	7.50
48	2600152.503	38531944.851	0.22
49	2600152.288	38531944.836	0.29
50	2600152.146	38531944.586	2.63
51	2600151.332	38531942.084	1.45
52	2600150.992	38531940.679	1.33
53	2600150.933	38531939.350	8.03
54	2600150.925	38531931.319	6.24
55	2600150.565	38531925.093	2.62
56	2600150.626	38531922.469	4.70
57	2600151.776	38531917.913	1.74
58	2600152.136	38531916.209	1.27
59	2600152.259	38531914.949	5.93
60	2600152.509	38531909.029	2.78
61	2600153.053	38531906.299	3.10
62	2600153.827	38531903.299	6.60
63	2600155.830	38531897.010	0.79
64	2600156.035	38531896.249	0.71
65	2600156.095	38531895.546	2.92
66	2600156.110	38531892.630	1.43
67	2600156.211	38531891.199	8.76
68	2600158.766	38531882.820	1.68
69	2600159.126	38531881.179	1.87
70	2600159.290	38531879.318	1.99
71	2600159.380	38531877.334	4.39
72	2600159.579	38531872.948	0.60
73	2600160.177	38531872.948	4.41
74	2600164.573	38531873.334	0.09
75	2600164.660	38531873.340	0.09
76	2600164.751	38531873.348	2.76
77	2600167.504	38531873.543	

界址点坐标表

点号	X	Y	边长
77	2600167.504	38531873.543	0.37
78	2600167.871	38531873.568	3.33
79	2600171.190	38531873.318	0.76
80	2600171.948	38531873.238	2.49
81	2600174.353	38531872.578	2.82
82	2600176.985	38531871.578	4.09
83	2600180.755	38531869.988	0.81
84	2600181.489	38531869.649	1.99
85	2600182.143	38531871.529	15.08
86	2600189.023	38531884.944	20.48
1	2600202.439	38531900.424	
S=4882 平方米 合7.3233亩			

博罗县测绘技术中心

2022年10月数字化测图。面积：4882平方米。
2000国家大地坐标系，1985国家高程基准。
此图单独使用时，不作为权属依据。
2017年版图式。

绘图员：郭健（全成多维）
检查员：李慧娜

