


博自然资（用地）挂字【2023】25号用地红线图

界址点坐标表

界址点坐标表

点号	X	Y	边长	点号	X	Y	边长
1	2560164.772	38515467.072		39	2560131.540	38515450.721	
2	2560164.667	38515467.365	0.31	40	2560132.631	38515451.249	1.21
3	2560164.646	38515467.425	0.06	41	2560133.721	38515451.776	1.21
4	2560162.396	38515473.655	6.62	42	2560134.810	38515452.304	1.21
5	2560163.939	38515479.999	6.53	43	2560135.899	38515452.833	1.21
6	2560165.090	38515484.740	4.88	44	2560136.987	38515453.361	1.21
7	2560165.093	38515484.744	0.01	45	2560138.075	38515453.890	1.21
8	2560165.097	38515484.752	0.01	46	2560139.163	38515454.418	1.21
9	2560167.270	38515488.373	4.22	47	2560140.249	38515454.947	1.21
10	2560167.490	38515488.740	0.43	48	2560141.335	38515455.477	1.21
11	2560167.570	38515488.660	0.11	49	2560142.421	38515456.006	1.21
12	2560167.590	38515488.690	0.04	50	2560143.506	38515456.536	1.21
13	2560172.841	38515483.439	7.43	51	2560144.591	38515457.067	1.21
14	2560179.708	38515507.713	25.23	52	2560145.675	38515457.597	1.21
15	2560119.111	38515610.784	119.70	53	2560146.758	38515458.128	1.22
16	2560114.645	38515620.083	10.32	54	2560147.852	38515458.665	1.22
17	2559979.357	38515555.100	150.08	55	2560148.935	38515459.197	1.21
18	2560039.974	38515428.903	140.00	56	2560150.016	38515459.730	1.21
19	2560066.662	38515419.534	28.28	57	2560151.098	38515460.262	1.21
20	2560110.739	38515440.706	48.90	58	2560152.178	38515460.796	1.20
21	2560111.837	38515441.234	1.22	59	2560153.258	38515461.329	1.20
22	2560112.935	38515441.761	1.22	60	2560154.337	38515461.863	1.20
23	2560114.033	38515442.288	1.22	61	2560155.416	38515462.398	1.20
24	2560115.130	38515442.816	1.22	62	2560156.494	38515462.933	1.20
25	2560116.227	38515443.343	1.22	63	2560157.571	38515463.469	1.20
26	2560117.323	38515443.870	1.22	64	2560158.648	38515464.005	1.20
27	2560118.419	38515444.397	1.22	65	2560159.724	38515464.541	1.20
28	2560119.515	38515444.924	1.22	66	2560160.799	38515465.079	1.20
29	2560120.611	38515445.450	1.22	67	2560161.873	38515465.616	1.20
30	2560121.706	38515445.977	1.21	68	2560162.947	38515466.155	1.20
31	2560122.800	38515446.504	1.21	69	2560164.020	38515466.694	1.20
32	2560123.894	38515447.031	1.21	1	2560164.772	38515467.072	0.84
33	2560124.988	38515447.558	1.21	S=23962.70 平方米 合35.94亩			
34	2560126.081	38515448.085	1.21				
35	2560127.174	38515448.612	1.21				
36	2560128.266	38515449.139	1.21				
37	2560129.358	38515449.666	1.21				
38	2560130.449	38515450.194	1.21				
39	2560131.540	38515450.721	1.21				

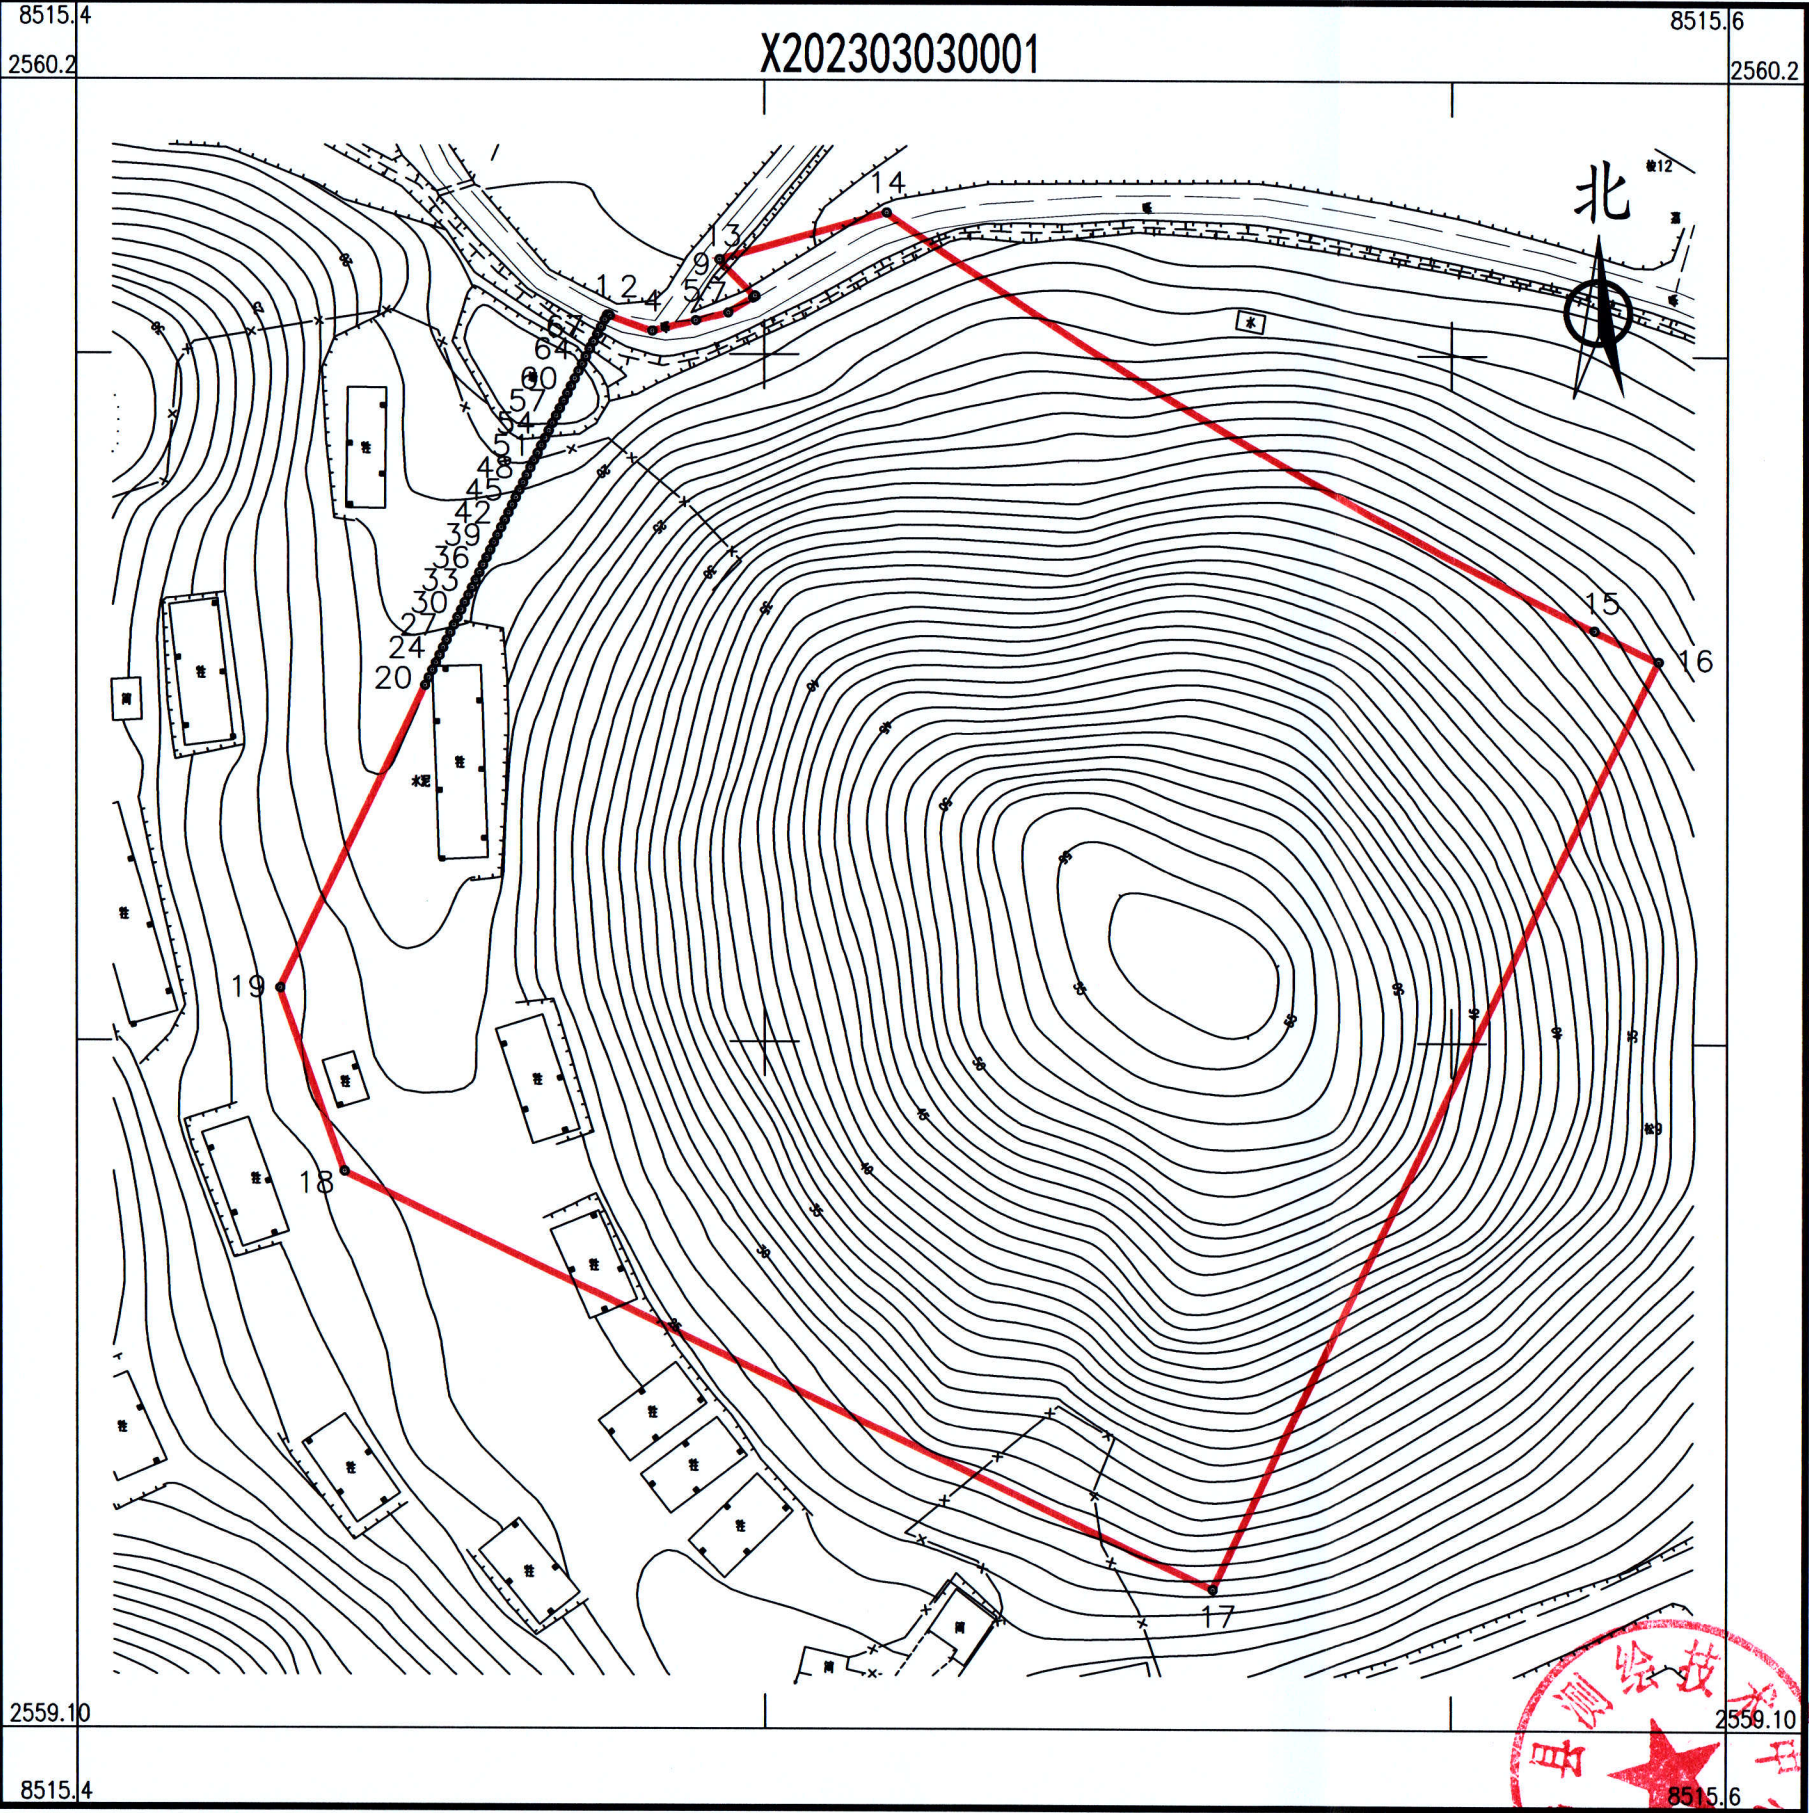

博罗县测绘技术中心

2023年3月数字化测图。面积：23962.70平方米。
2000国家大地坐标系，1985国家高程基准。
此图单独使用时，不作为权属依据。
2017年版图式。

1:1100

绘图员：杨书哲（广核测绘）
检查员：丁惠坤