


博自然资（用地）挂字【2025】11号用地红线图

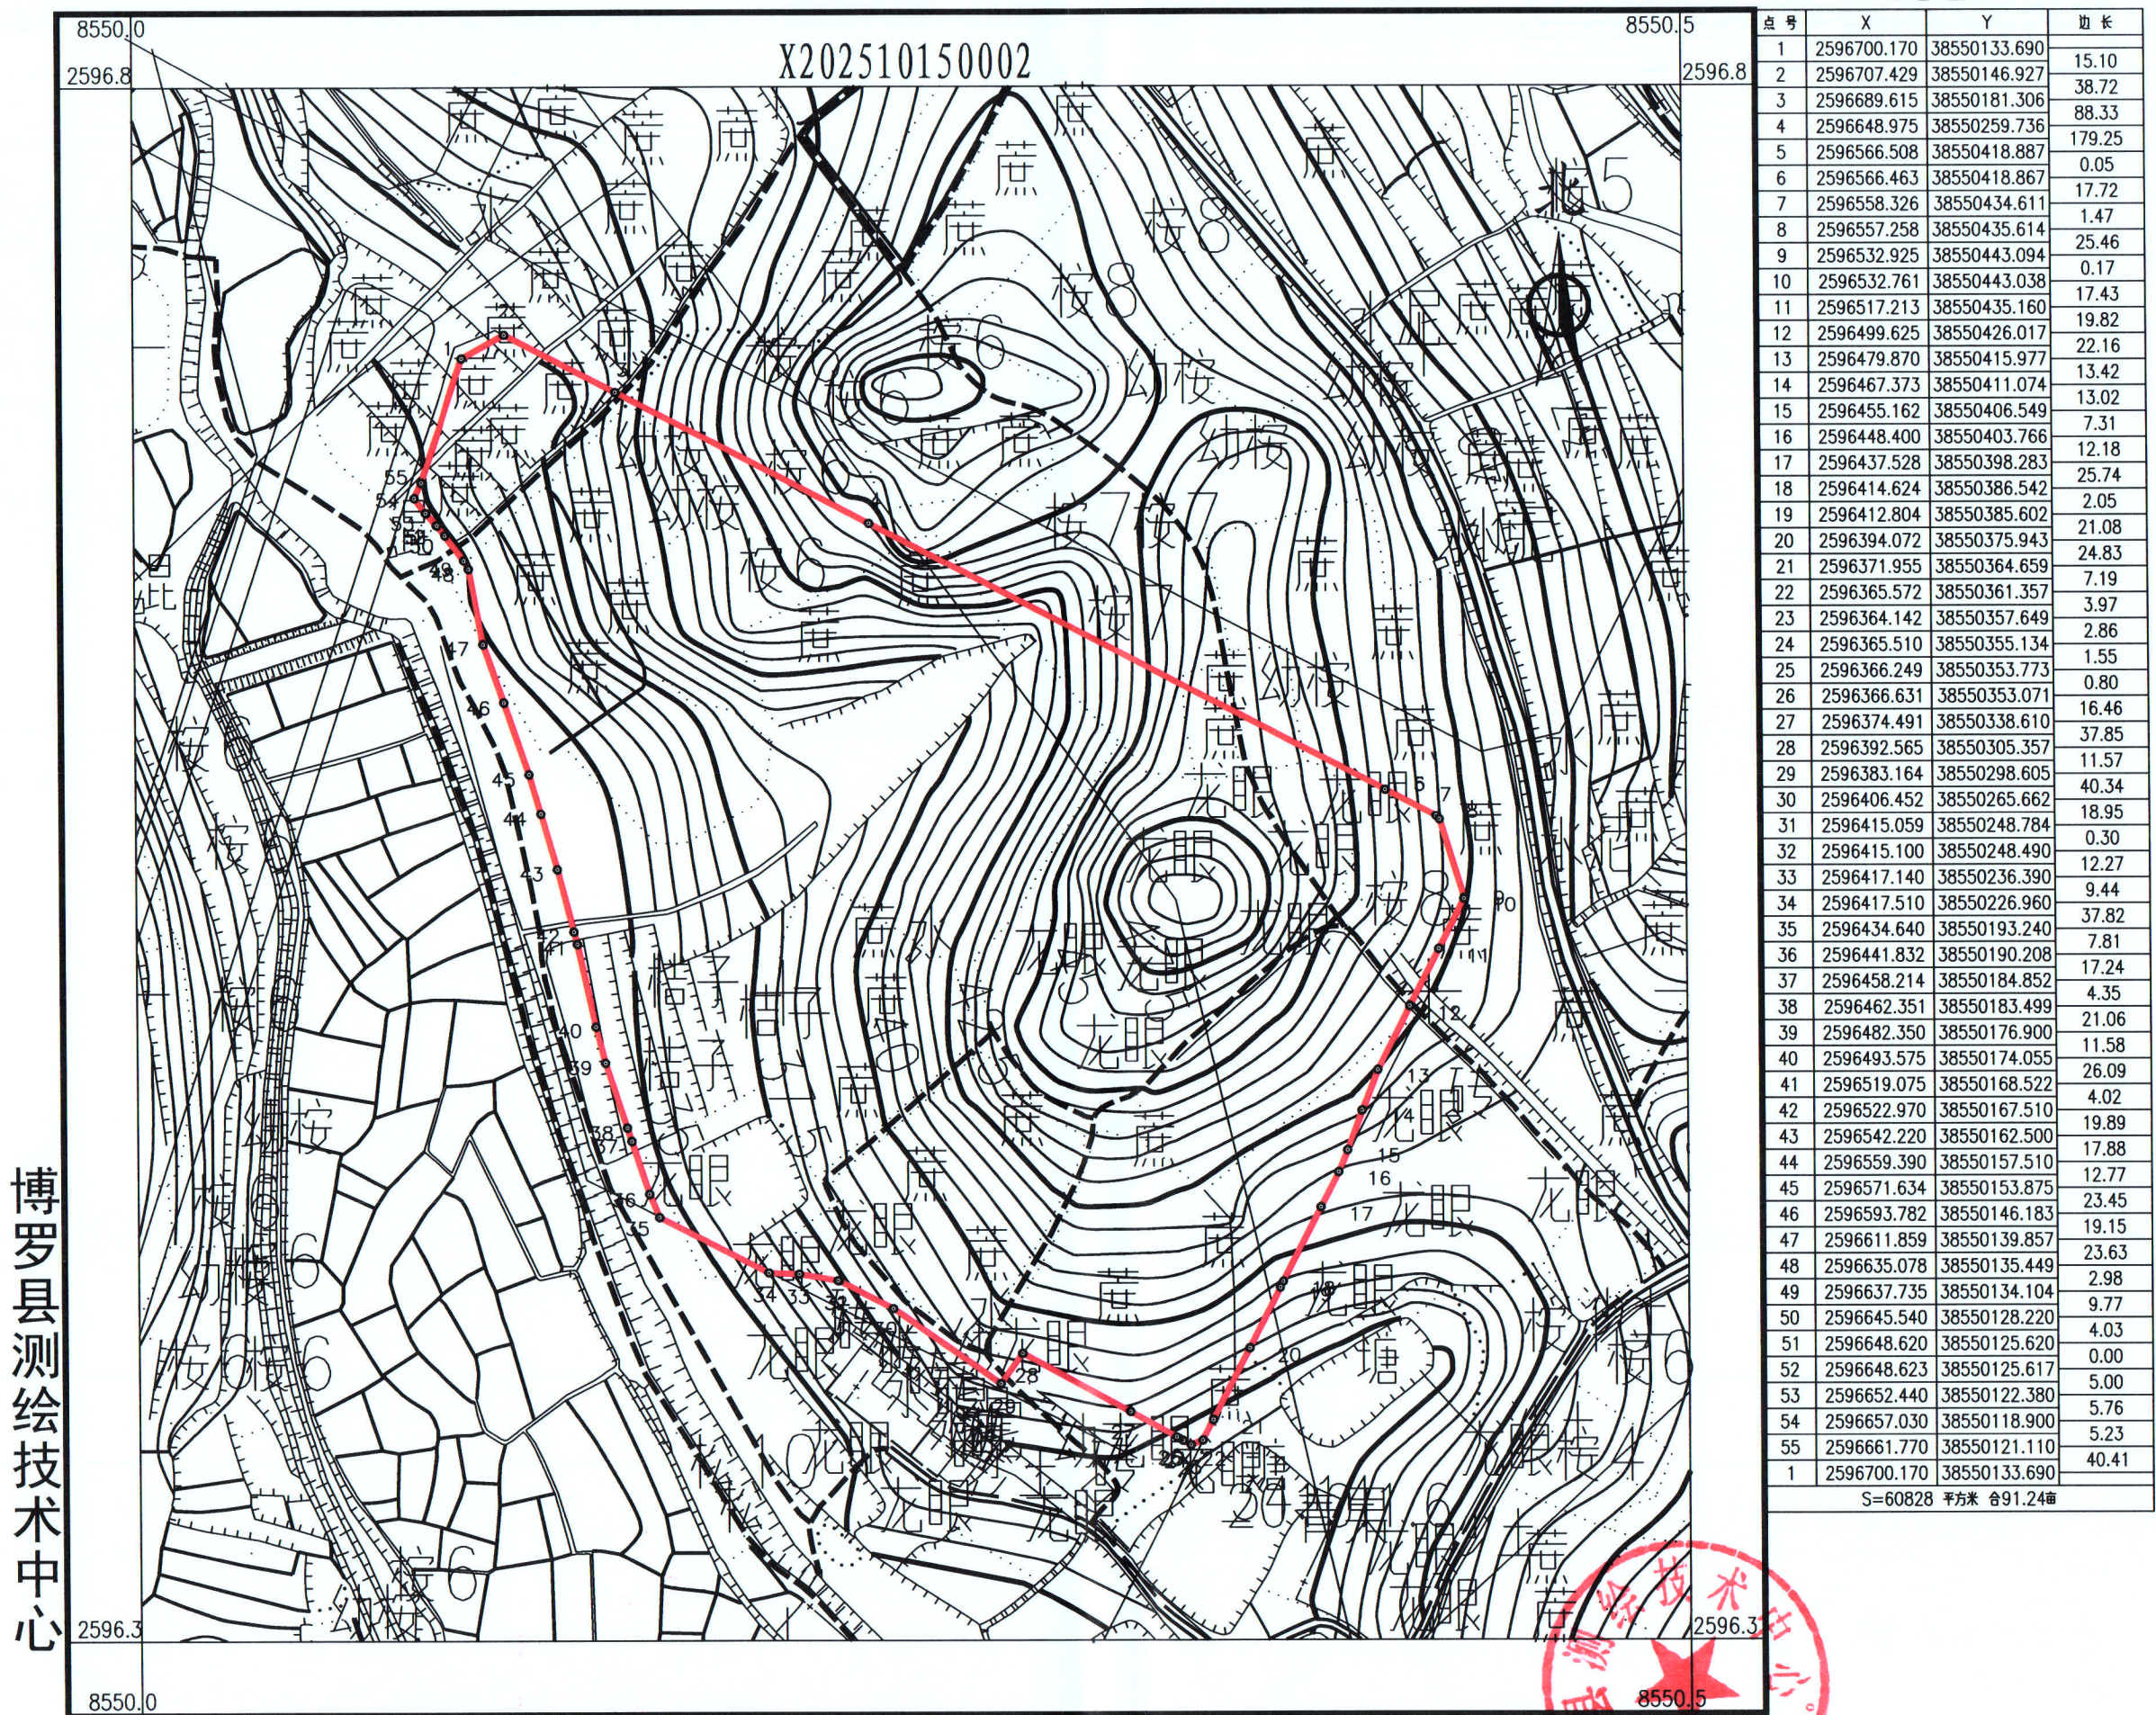

界址点坐标表			
点号	X	Y	边长
1	2596700.170	38550133.690	15.10
2	2596707.429	38550146.927	38.72
3	2596689.615	38550181.306	88.33
4	2596648.975	38550259.736	179.25
5	2596566.508	38550418.887	0.05
6	2596566.463	38550418.867	17.72
7	2596558.326	38550434.611	1.47
8	2596557.258	38550435.614	25.46
9	2596532.925	38550443.094	0.17
10	2596532.761	38550443.038	17.43
11	2596517.213	38550435.160	19.82
12	2596499.625	38550426.017	22.16
13	2596479.870	38550415.977	13.42
14	2596467.373	38550411.074	13.02
15	2596455.162	38550406.549	7.31
16	2596448.400	38550403.766	12.18
17	2596437.528	38550398.283	25.74
18	2596414.624	38550386.542	2.05
19	2596412.804	38550385.602	21.08
20	2596394.072	38550375.943	24.83
21	2596371.955	38550364.659	7.19
22	2596365.572	38550361.357	3.97
23	2596364.142	38550357.649	2.86
24	2596365.510	38550355.134	1.55
25	2596366.249	38550353.773	0.80
26	2596366.631	38550353.071	16.46
27	2596374.491	38550338.610	37.85
28	2596392.565	38550305.357	11.57
29	2596383.164	38550298.605	40.34
30	2596406.452	38550265.662	18.95
31	2596415.059	38550248.784	0.30
32	2596415.100	38550248.490	12.27
33	2596417.140	38550236.390	9.44
34	2596417.510	38550226.960	37.82
35	2596434.640	38550193.240	7.81
36	2596441.832	38550190.208	17.24
37	2596458.214	38550184.852	4.35
38	2596462.351	38550183.499	21.06
39	2596482.350	38550176.900	11.58
40	2596493.575	38550174.055	26.09
41	2596519.075	38550168.522	4.02
42	2596522.970	38550167.510	19.89
43	2596542.220	38550162.500	17.88
44	2596559.390	38550157.510	12.77
45	2596571.634	38550153.875	23.45
46	2596593.782	38550146.183	19.15
47	2596611.859	38550139.857	23.63
48	2596635.078	38550135.449	2.98
49	2596637.735	38550134.104	9.77
50	2596645.540	38550128.220	4.03
51	2596648.620	38550125.620	0.00
52	2596648.623	38550125.617	5.00
53	2596652.440	38550122.380	5.76
54	2596657.030	38550118.900	5.23
55	2596661.770	38550121.110	40.41
1	2596700.170	38550133.690	
S=60828 平方米 合91.24亩			

博罗县测绘技术中心

2025年10月数字化测图。面积：60828平方米。
2000国家大地坐标系，1985国家高程基准。
此图单独使用时，不作为权属依据。
2017年版图式。

绘图员：杨书哲
检查员：徐惠标、陈兴武