


宗地图

地籍图号:

单位: 米、平方米

宗地编号	单位名称	惠东县人民政府
------	------	---------

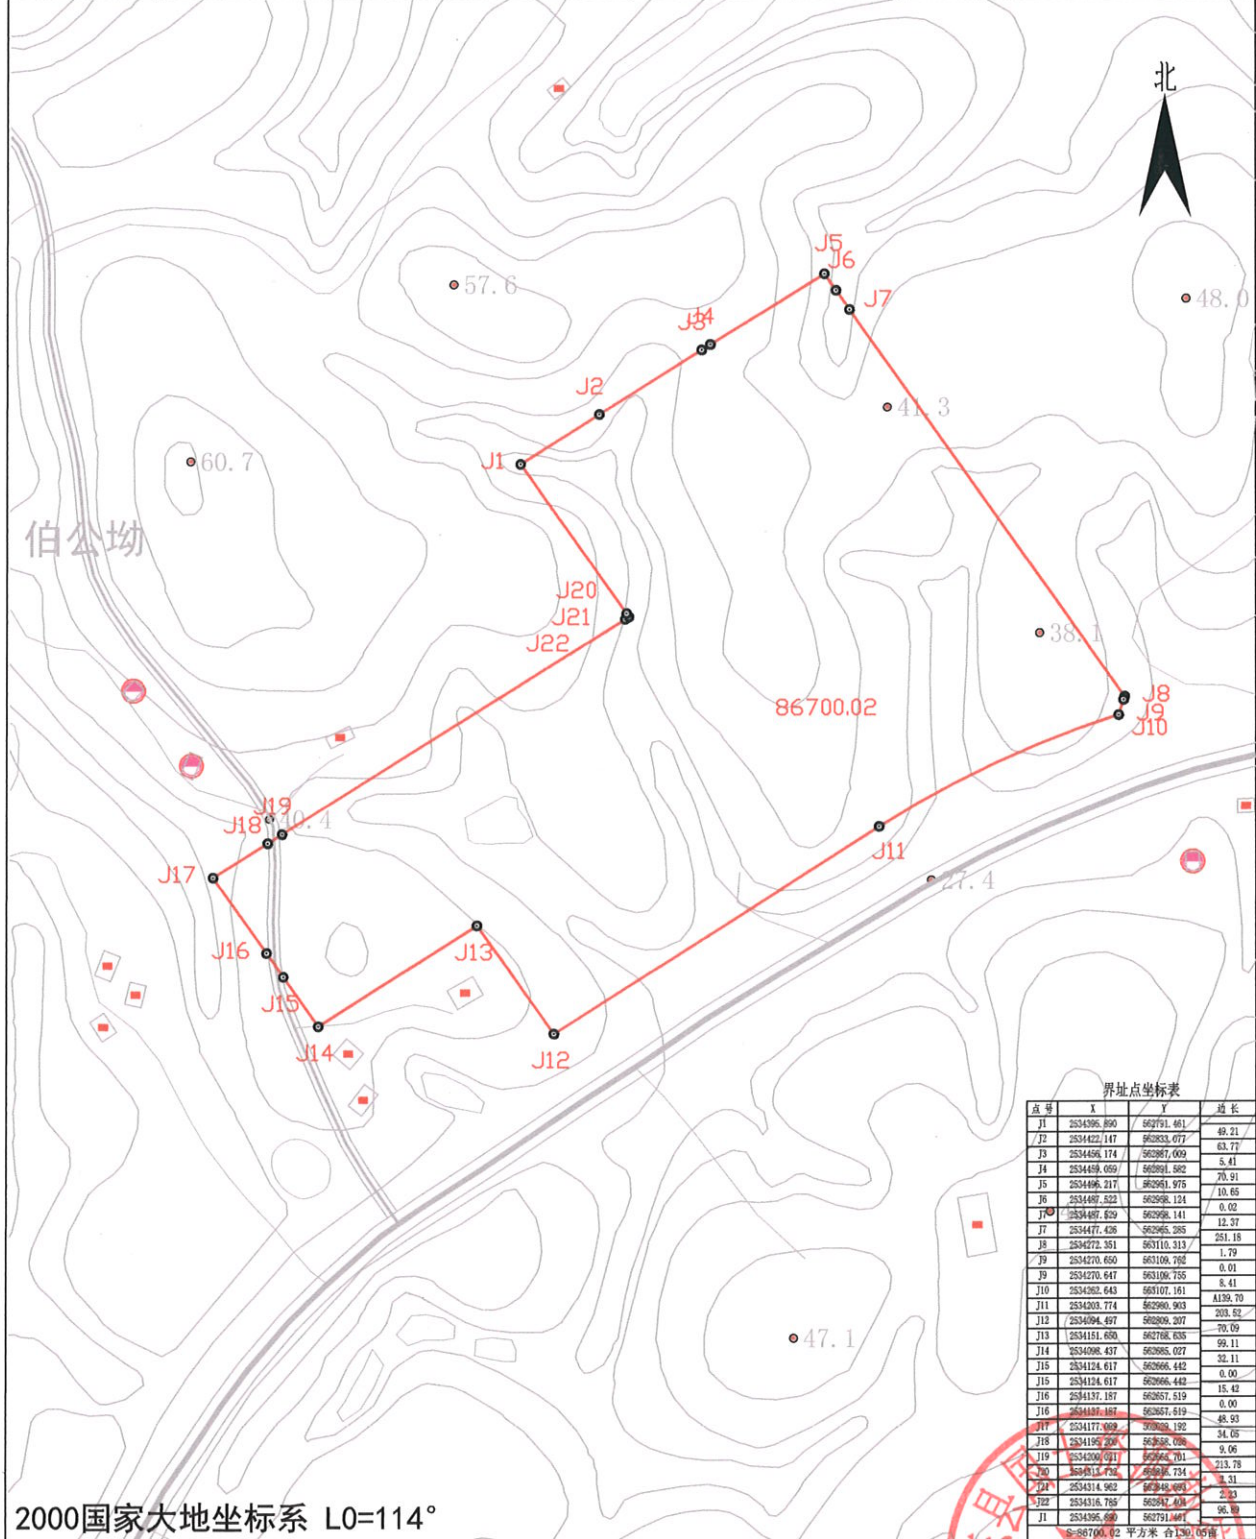

点号	X	Y	边长
J1	2534595.890	562791.461	49.21
J2	2534422.147	562833.077	63.77
J3	2534456.174	562987.009	5.41
J4	2534498.059	562991.582	70.51
J5	2534496.217	562991.975	10.65
J6	2534487.823	562998.124	12.37
J7	2534487.629	562998.141	251.15
J8	2534477.426	562995.285	1.79
J9	2534270.650	563109.762	0.01
J10	2534270.647	563109.755	8.41
J11	2534203.774	562986.903	4139.70
J12	2534094.497	562809.207	203.82
J13	2534151.850	562768.835	70.09
J14	2534098.437	562805.027	99.11
J15	2534124.617	562866.442	32.11
J16	2534124.617	562866.442	0.00
J17	2534137.187	562857.519	15.42
J18	2534147.492	562857.519	0.00
J19	2534177.069	562823.192	48.93
J20	2534195.200	562838.036	34.05
J21	2534200.911	562868.701	9.06
J22	2534213.732	562878.734	213.78
J1	2534595.890	562791.461	2.23
J1	2534595.890	562791.461	96.89

S=86700.02 平方米 合130.05亩

宗地面积: 86700.02m²

比例 1:4000

绘图日期: 2021年11月15日

