


博自然资(用地)挂字【2022】31号用地红线图

界址点坐标表

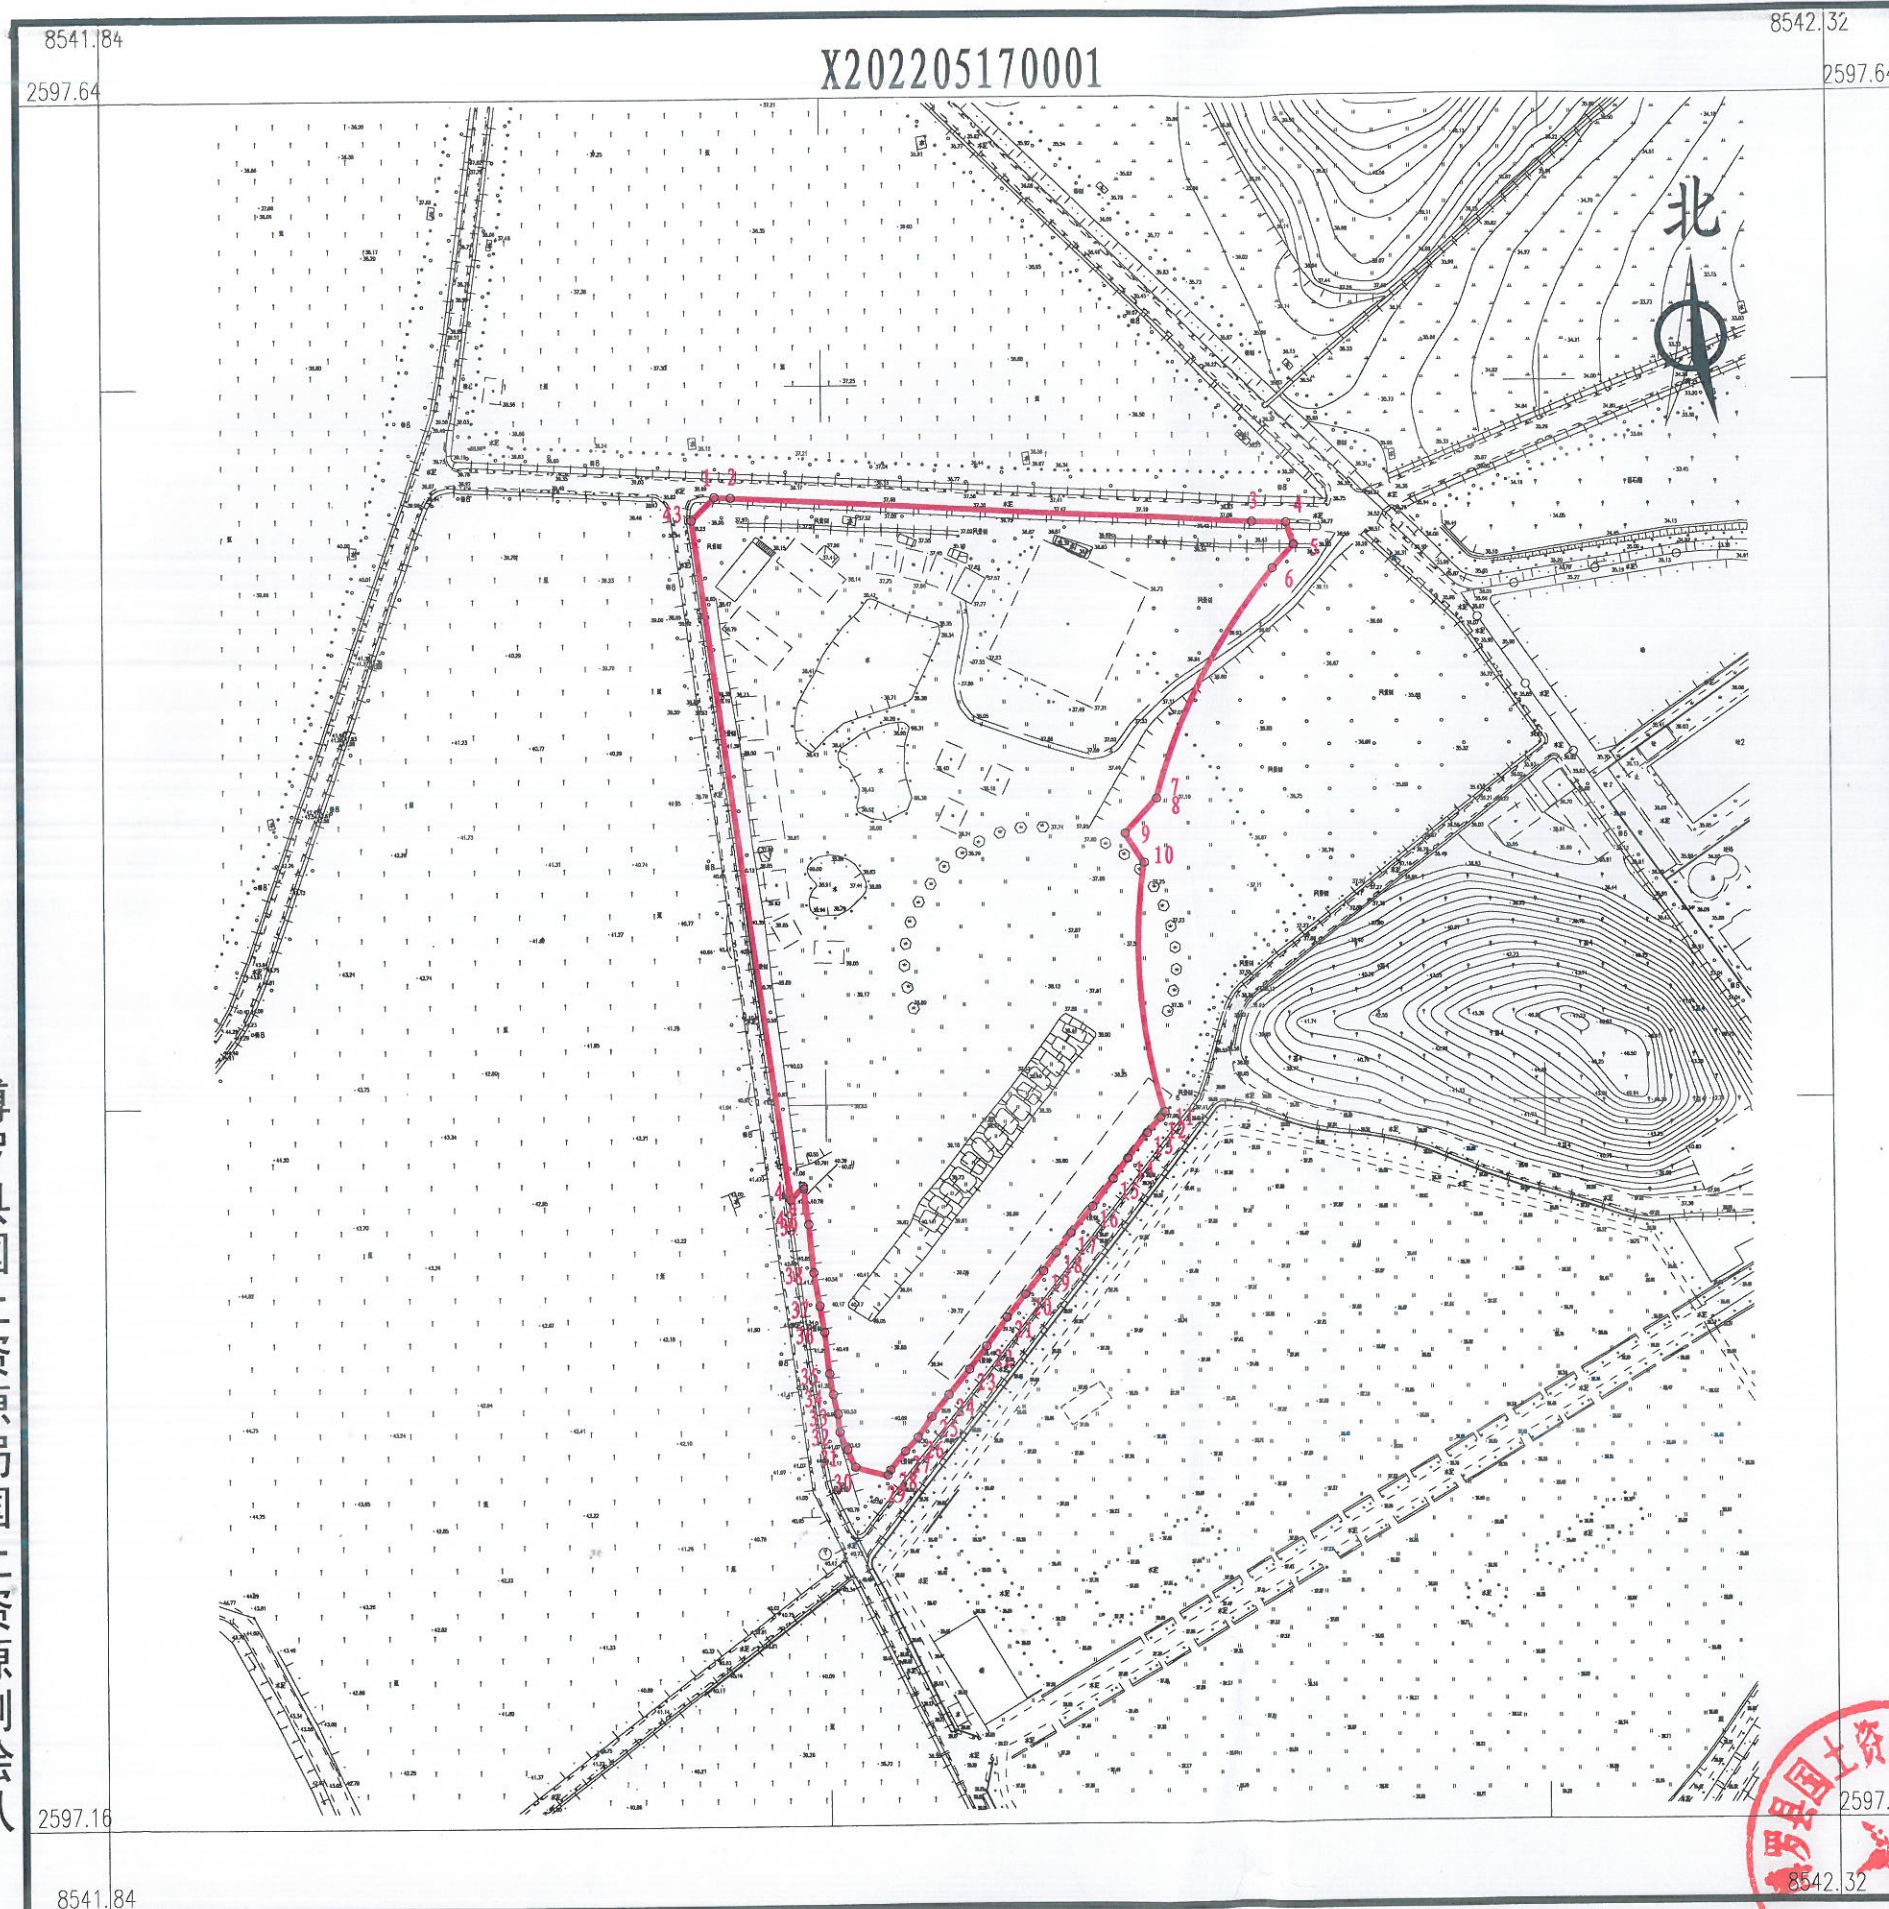

点号	X	Y	边长
1	2597527.145	38542013.321	4.48
2	2597526.916	38542017.791	144.86
3	2597519.496	38542162.464	9.63
4	2597519.003	38542172.079	6.58
5	2597512.785	38542174.234	8.85
6	2597506.347	38542168.168	71.74
7	2597442.635	38542135.187	0.00
8	2597442.635	38542135.187	13.01
9	2597433.068	38542126.376	9.69
10	2597424.918	38542131.621	69.62
11	2597355.489	38542136.752	1.94
12	2597353.939	38542135.590	5.65
13	2597349.790	38542131.760	8.87
14	2597342.768	38542126.334	7.09
15	2597337.023	38542122.185	9.58
16	2597329.363	38542116.440	9.52
17	2597322.022	38542110.376	6.83
18	2597316.596	38542106.227	6.20
19	2597311.490	38542102.716	8.18
20	2597305.106	38542097.609	8.17
21	2597298.723	38542092.503	9.83
22	2597290.744	38542086.758	7.98
23	2597284.361	38542081.970	9.07
24	2597277.339	38542076.225	7.73
25	2597271.275	38542071.438	6.90
26	2597265.530	38542067.608	5.20
27	2597261.700	38542064.097	6.58
28	2597256.593	38542059.948	1.65
29	2597255.156	38542059.139	9.22
30	2597257.475	38542050.213	5.27
31	2597262.306	38542048.097	5.34
32	2597267.236	38542046.040	5.02
33	2597272.232	38542045.585	5.57
34	2597277.658	38542044.309	5.82
35	2597283.403	38542043.351	11.56
36	2597294.893	38542042.074	7.45
37	2597302.234	38542040.798	9.39
38	2597311.490	38542039.202	13.47
39	2597324.895	38542037.925	9.98
40	2597334.789	38542036.648	0.71
41	2597335.487	38542036.509	5.15
42	2597331.701	38542033.022	190.81
43	2597520.718	38542006.950	9.05
1	2597527.145	38542013.321	

S=26548.9 平方米 合39.8234亩

博罗县国土资源局国土资源测绘队

2022年5月数字化测图。面积：26548.90平方米。
2000国家大地坐标系，1985国家高程基准。
此图单独使用时，不作为权属依据。
2017年版图式。

1:2100

绘图员：李嘉怡(建昌测绘)
检查员：李慧娜