


博自然资(用地)挂字【2023】76号用地红线图

界址点坐标表

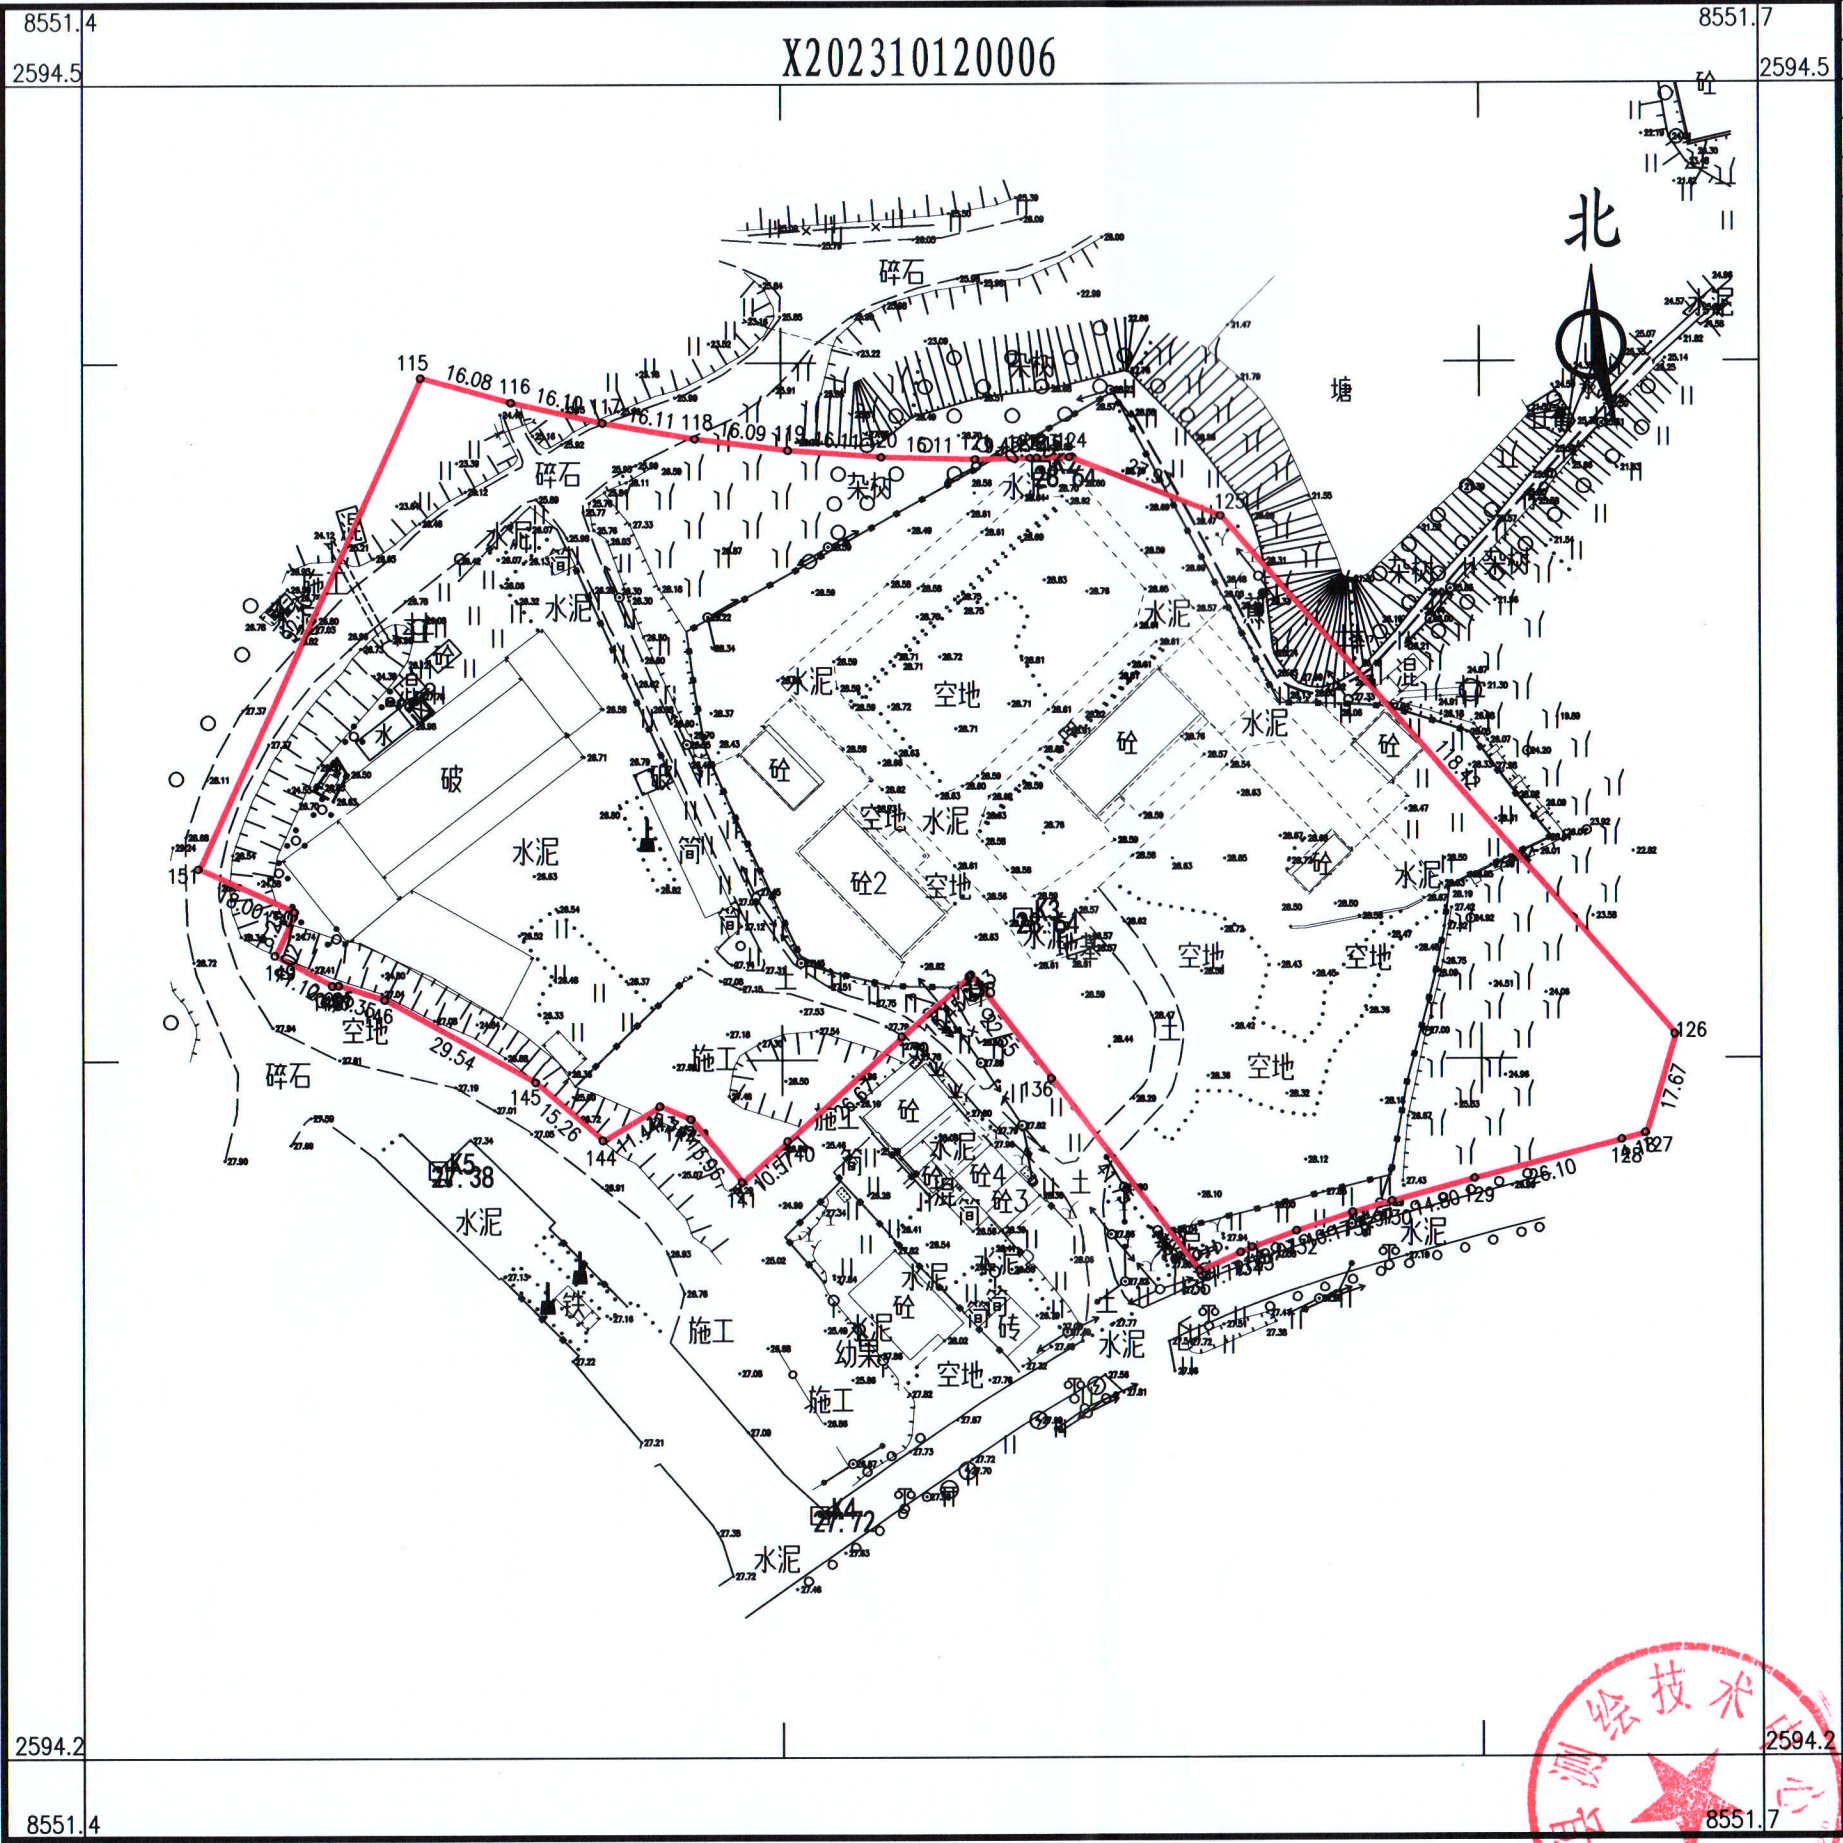

点号	X	Y	边长
115	2594467.557	38551452.190	
116	2594463.267	38551467.690	16.08
117	2594459.727	38551483.400	16.10
118	2594456.967	38551499.270	16.11
119	2594454.977	38551515.240	16.09
120	2594453.767	38551531.300	16.11
121	2594453.347	38551547.400	16.11
122	2594453.557	38551556.850	9.45
9	2594453.567	38551556.860	0.01
123	2594453.597	38551557.970	1.11
11	2594453.587	38551557.980	0.01
124	2594453.707	38551563.490	5.51
125	2594443.557	38551589.510	27.93
126	2594354.147	38551667.150	118.42
127	2594337.227	38551662.050	17.67
128	2594336.097	38551658.030	4.18
129	2594329.437	38551632.790	26.10
130	2594325.577	38551618.500	14.80
131	2594323.687	38551611.790	6.97
132	2594320.537	38551602.120	10.17
133	2594317.717	38551594.560	8.07
134	2594316.847	38551592.590	2.15
135	2594313.687	38551585.490	7.77
136	2594346.817	38551560.090	41.75
137	2594364.707	38551546.370	22.55
138	2594364.427	38551546.050	0.43
139	2594354.037	38551534.610	15.45
140	2594336.107	38551514.860	26.67
141	2594328.997	38551507.040	10.57
142	2594339.877	38551498.300	13.96
143	2594342.137	38551493.020	5.74
144	2594336.277	38551483.200	11.44
145	2594346.277	38551471.670	15.26
146	2594360.577	38551445.820	29.54
147	2594363.057	38551437.850	8.35
148	2594362.997	38551436.800	1.05
37	2594363.017	38551436.770	0.04
38	2594363.017	38551436.760	0.01
149	2594368.215	38551426.925	11.12
40	2594368.198	38551426.917	0.02
150	2594375.695	38551430.314	8.23
151	2594383.124	38551413.919	18.00
115	2594467.557	38551452.190	92.70
S=23198 平方米 合34.7976亩			

博罗县测绘技术中心

2023年11月数字化测图。面积：23198平方米。
2000国家大地坐标系，1985国家高程基准。
此图单独使用时，不作为权属依据。
2017年版图式。

1:1300

绘图员：杨书哲(广核测绘)
检查员：徐惠标、陈兴武