


博罗县2020（储备）43号用地红线图

界址点坐标表

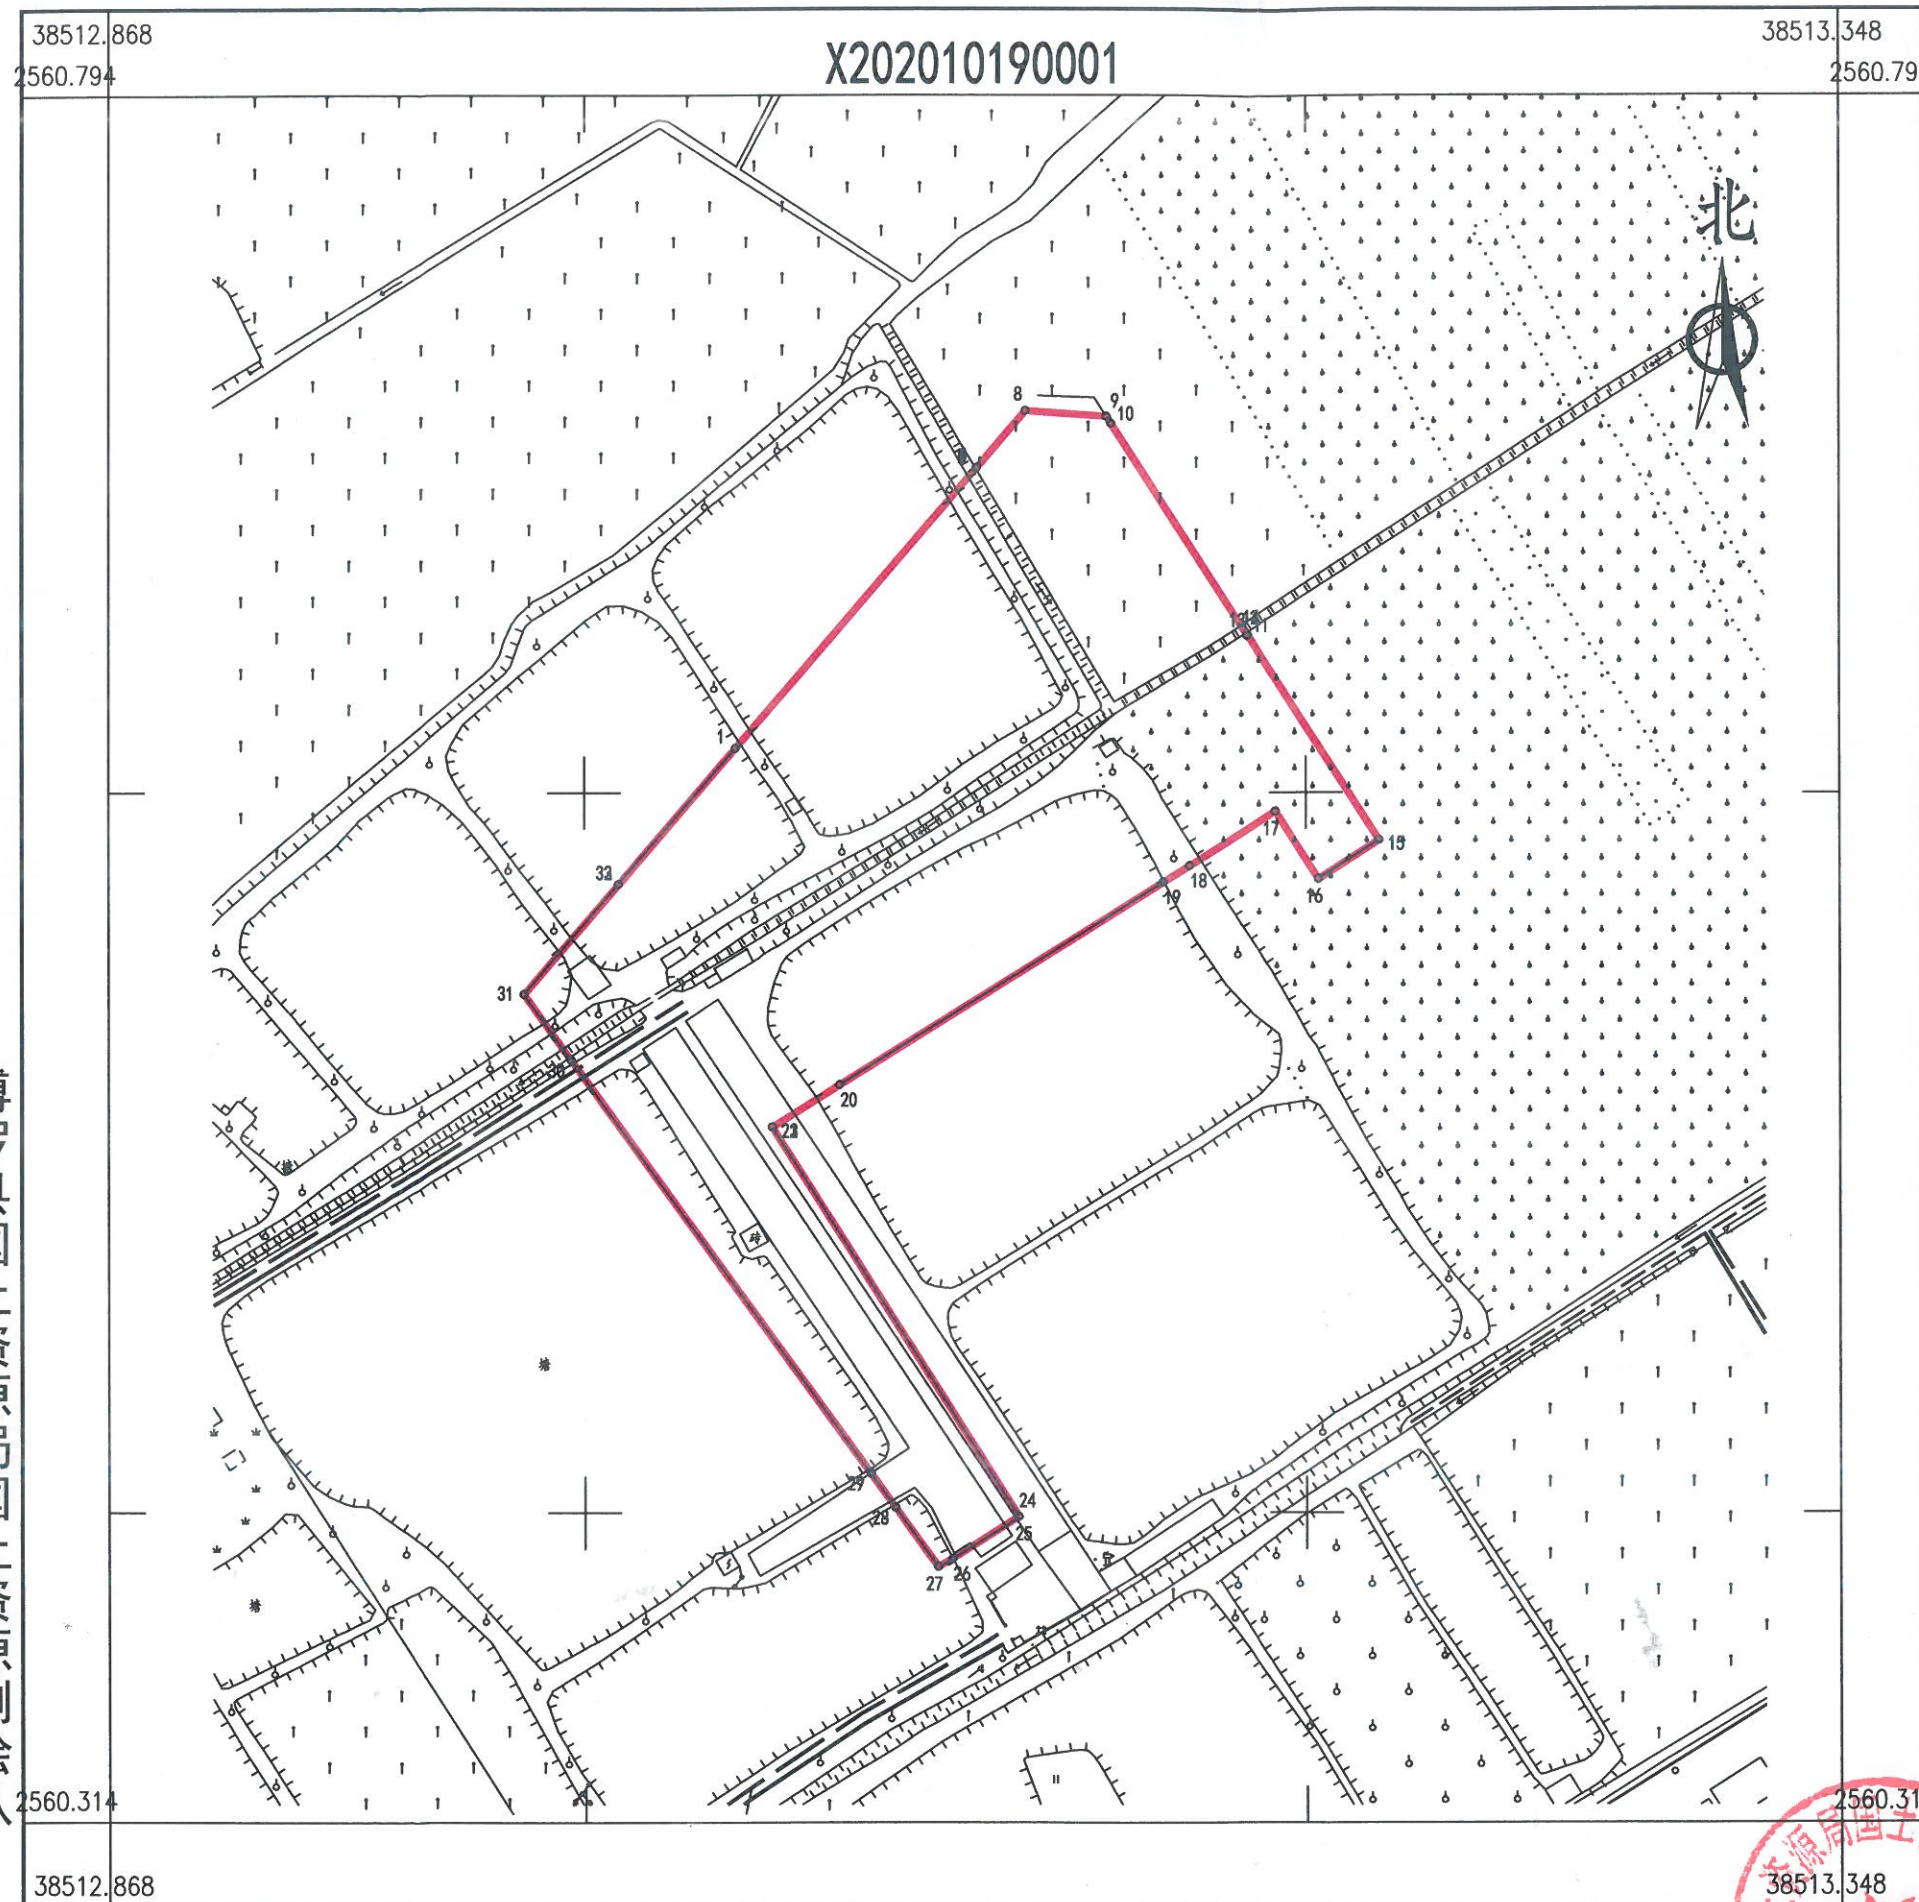

点号	X	Y	边长
1	2560612.324	38513041.702	102.54
2	2560690.229	38513108.374	0.02
3	2560690.242	38513108.384	0.01
4	2560690.250	38513108.392	0.02
5	2560690.263	38513108.402	0.03
6	2560690.288	38513108.424	0.02
7	2560690.301	38513108.434	20.88
8	2560706.164	38513122.011	22.49
9	2560704.572	38513144.443	2.34
10	2560702.602	38513145.705	69.96
11	2560643.698	38513183.442	0.08
12	2560643.633	38513183.484	0.10
13	2560643.686	38513183.566	0.11
14	2560643.747	38513183.662	67.64
15	2560586.858	38513220.255	19.98
16	2560576.042	38513203.450	22.27
17	2560594.834	38513191.508	28.47
18	2560579.686	38513167.402	8.58
19	2560575.120	38513160.137	105.96
20	2560518.743	38513070.420	21.91
21	2560507.084	38513051.865	0.01
22	2560507.079	38513051.868	0.02
23	2560507.071	38513051.855	127.67
24	2560398.985	38513119.812	0.00
25	2560398.985	38513119.812	21.72
26	2560387.259	38513101.527	4.58
27	2560385.008	38513097.541	20.24
28	2560401.444	38513085.724	11.63
29	2560410.884	38513078.938	141.38
30	2560525.679	38512996.407	22.57
31	2560544.005	38512983.232	40.25
32	2560574.586	38513009.406	0.02
33	2560574.599	38513009.416	49.65
1	2560612.324	38513041.702	

S=26776 平方米 合40.1638亩

博罗县国土资源局国土资源测绘队

2020年10月数字化测图。面积：26776平方米
2000国家大地坐标系，1985国家高程基准。
此图单独使用时，不作为权属依据。
1996年版图式。

1:2100

绘图员：彭杰（科测）
检查员：李慧娜