


博罗自然资源局国土资源测绘队

博自然资(用地)挂字[2023]14号

X202208010001

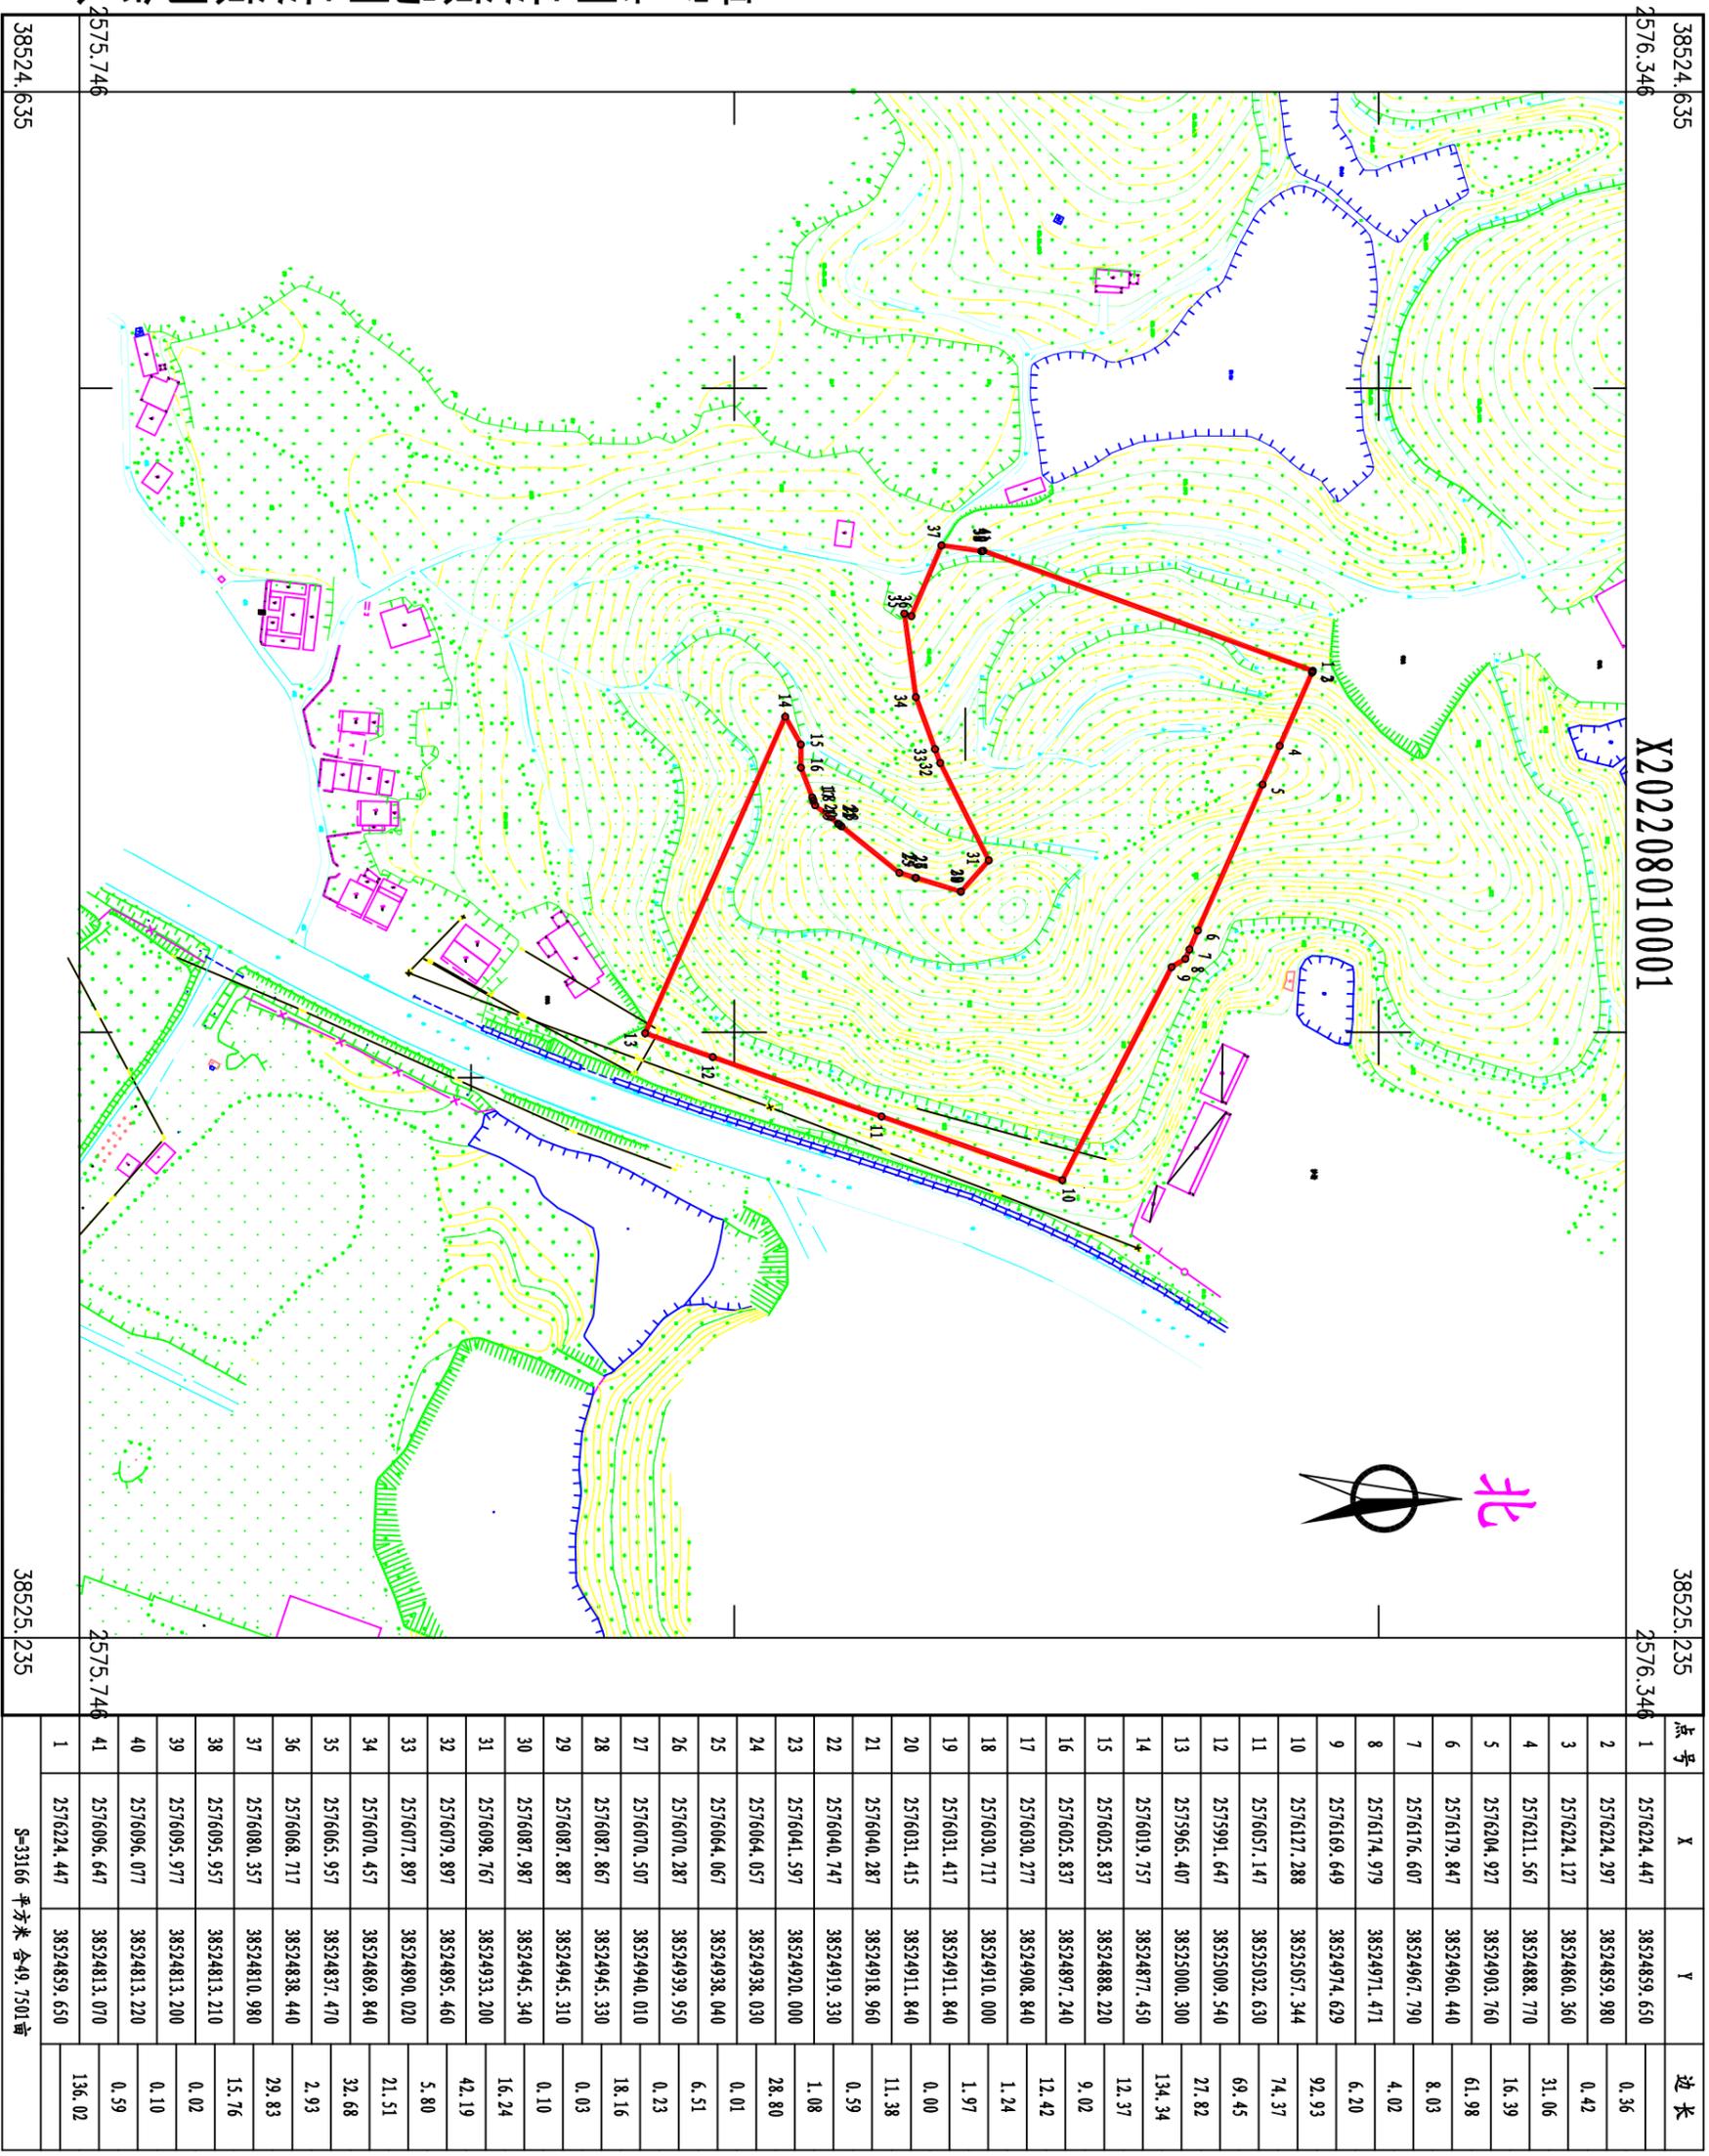

点号	X	Y	边长
1	2576224.447	38524859.650	0.36
2	2576224.297	38524859.980	0.42
3	2576224.127	38524860.360	31.06
4	2576211.567	38524888.770	16.39
5	2576204.927	38524903.760	61.98
6	2576179.847	38524960.440	8.03
7	2576176.607	38524967.790	4.02
8	2576174.979	38524971.471	6.20
9	2576169.649	38524974.629	92.93
10	2576127.288	38525057.344	74.37
11	2576057.147	38525032.630	69.45
12	2575991.647	38525009.540	27.82
13	2575965.407	38525000.300	134.34
14	2576019.757	38524877.450	12.37
15	2576025.837	38524888.220	9.02
16	2576025.837	38524897.240	12.42
17	2576030.277	38524908.840	1.24
18	2576030.717	38524910.000	1.97
19	2576031.417	38524911.840	0.00
20	2576031.415	38524911.840	11.38
21	2576040.287	38524918.960	0.59
22	2576040.747	38524919.330	1.08
23	2576041.597	38524920.000	28.80
24	2576064.057	38524938.030	0.01
25	2576064.067	38524938.040	6.51
26	2576070.287	38524939.950	0.23
27	2576070.507	38524940.010	18.16
28	2576087.867	38524945.330	0.03
29	2576087.887	38524945.310	0.10
30	2576087.987	38524945.340	16.24
31	2576098.767	38524933.200	42.19
32	2576079.897	38524895.460	5.80
33	2576077.897	38524890.020	21.51
34	2576070.457	38524869.840	32.68
35	2576065.957	38524837.470	2.93
36	2576068.717	38524838.440	29.83
37	2576080.357	38524810.980	15.76
38	2576095.957	38524813.210	0.02
39	2576095.977	38524813.200	0.10
40	2576096.077	38524813.220	0.59
41	2576096.647	38524813.070	136.02
1	2576224.447	38524859.650	

S=33166 平方米 合49.7501亩

2022年8月数字化测图。面积：33166平方米。
 2000国家大地坐标系，1985国家高程基准。
 此图单独使用时，不作为权属依据。
 2017年版图式。

绘图员：郭健(全成多维)
 检查员：李慧娜

1:2600

博罗县自然资源局国土资源测绘队