

地籍图号:


宗地图

单位: 米、平方米

宗地编号

单位名称

惠东县人民政府

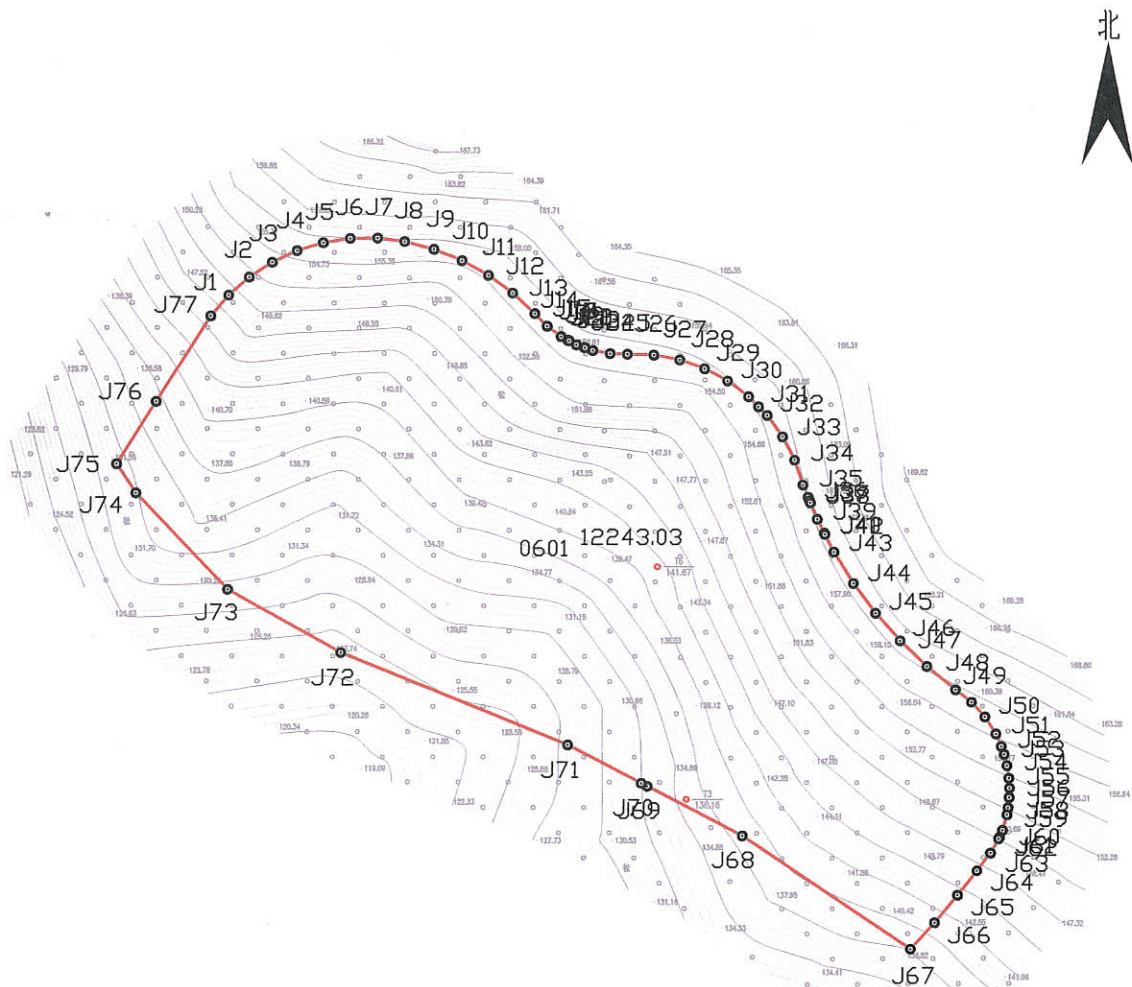

界址点坐标表

点号	X	Y	边长
J1	2525310.262	572244.180	5.43
J2	2525313.851	572248.257	5.43
J3	2525316.831	572252.798	5.43
J4	2525319.141	572257.714	5.43
J5	2525320.735	572262.907	5.43
J6	2525321.583	572268.272	5.43
J7	2525321.667	572273.703	5.43
J8	2525320.985	572279.091	5.43
J9	2525319.456	572284.889	6.00
J10	2525317.229	572290.456	6.00
J11	2525314.339	572295.709	6.00
J12	2525310.827	572300.570	6.00
J13	2525306.748	572304.964	3.45
J14	2525304.295	572307.395	3.45
J15	2525302.239	572310.168	1.45
J16	2525301.562	572311.448	0.14
J17	2525301.483	572311.566	0.20
J18	2525301.405	572311.745	1.67
J19	2525300.625	572313.221	1.67
J20	2525300.078	572314.795	1.67

界址点坐标表

点号	X	Y	边长
J20	2525300.078	572314.795	0.06
J21	2525300.054	572314.850	0.06
J22	2525300.038	572314.911	1.66
J23	2525299.491	572316.483	3.45
J24	2525298.864	572319.879	3.45
J25	2525298.757	572323.330	5.22
J26	2525298.580	572328.550	5.22
J27	2525297.620	572333.684	5.22
J28	2525295.899	572338.616	5.22
J29	2525293.457	572343.233	5.22
J30	2525290.349	572347.430	2.82
J31	2525288.352	572349.416	2.41
J32	2525286.645	572351.113	5.22
J33	2525282.430	572354.197	5.22
J34	2525277.799	572356.613	5.22
J35	2525272.858	572358.306	2.63
J36	2525270.430	572359.321	0.76
J37	2525269.720	572359.601	0.42
J38	2525269.338	572359.778	3.53
J39	2525266.081	572361.141	3.53

界址点坐标表

点号	X	Y	边长
J39	2525266.081	572361.141	3.08
J40	2525263.351	572362.558	0.07
J41	2525263.286	572362.588	0.20
J42	2525263.109	572362.683	4.00
J43	2525259.561	572364.525	7.35
J44	2525253.343	572368.436	7.35
J45	2525247.468	572372.846	7.35
J46	2525241.977	572377.726	7.35
J47	2525236.908	572383.043	7.35
J48	2525232.294	572388.759	4.02
J49	2525229.846	572391.943	4.02
J50	2525226.894	572394.666	4.02
J51	2525223.524	572396.851	2.72
J52	2525221.023	572397.924	1.67
J53	2525219.467	572398.522	2.28
J54	2525217.254	572399.053	2.54
J55	2525214.745	572399.448	1.99
J56	2525212.764	572399.577	1.88
J57	2525210.883	572399.523	2.04
J58	2525208.856	572399.310	1.41

界址点坐标表

点号	X	Y	边长
J58	2525208.856	572399.310	1.41
J59	2525207.468	572399.083	3.20
J60	2525204.390	572398.215	1.48
J61	2525203.029	572397.631	0.36
J62	2525202.703	572397.475	3.24
J63	2525199.884	572395.808	4.42
J64	2525196.354	572393.203	6.19
J65	2525191.496	572389.346	7.08
J66	2525186.064	572384.829	7.11
J67	2525180.800	572380.045	40.33
J68	2525203.217	572346.519	21.29
J69	2525213.034	572327.629	1.32
J70	2525213.641	572326.460	16.45
J71	2525221.225	572311.867	48.75
J72	2525239.510	572266.679	25.68
J73	2525251.977	572244.224	25.46
J74	2525271.093	572225.922	6.91
J75	2525276.839	572222.094	14.63
J76	2525289.201	572229.924	20.04
J77	2525306.135	572240.649	5.43
J1	2525310.262	572244.180	

S=12243.03 平方米, 合18.36亩

2000国家坐标系 (Lo=114°)

宗地面积: 12243.03 m²

比例 1:1500

绘图日期: 2020年9月23日