

地籍图号:


宗地图

单位: 米、平方米

宗地编号

单位名称

惠东县人民政府

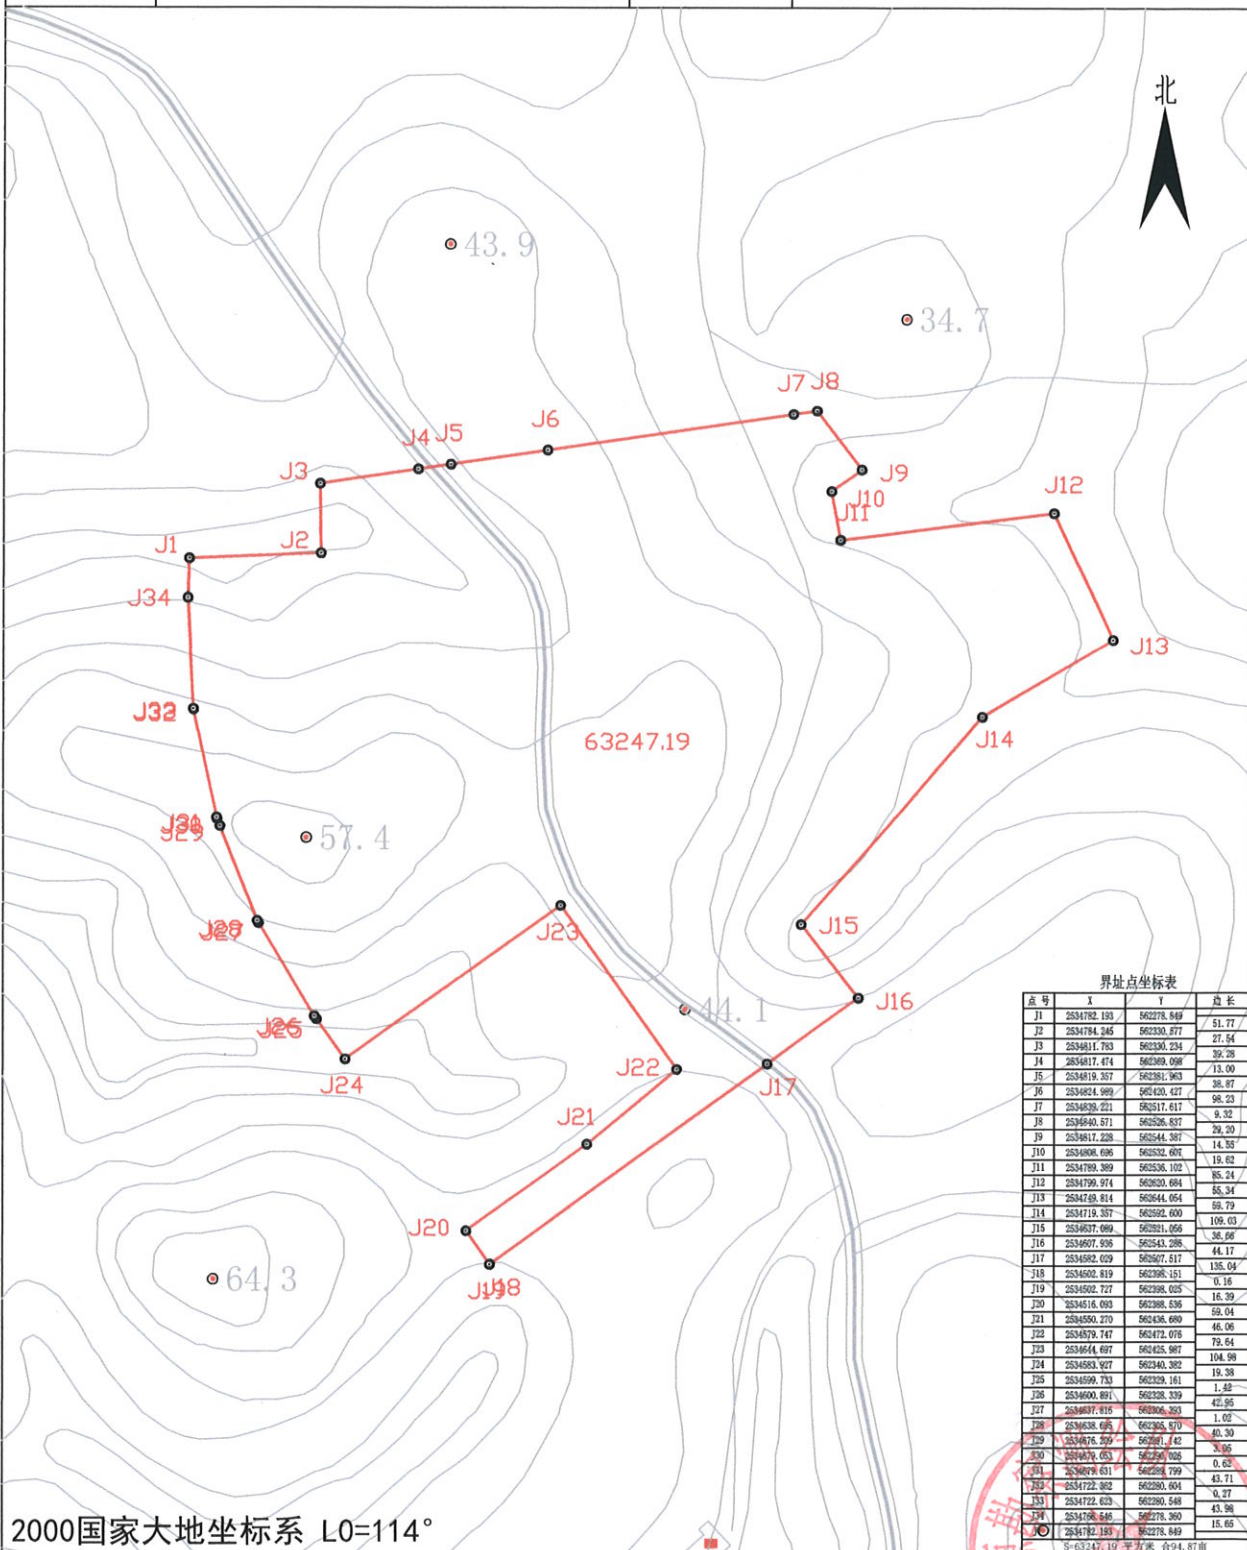

2000国家大地坐标系 L0=114°

宗地面积: 63247.19m²

比例 1:3000

绘图日期: 2021年11月15日

界址点坐标表			
点号	X	Y	边长
J1	2534782.133	562278.849	51.77
J2	2534784.245	562330.877	27.84
J3	2534811.783	562330.234	39.28
J4	2534817.474	562381.098	13.00
J5	2534819.357	562381.963	38.47
J6	2534824.989	562420.427	98.23
J7	2534839.211	562517.617	9.32
J8	2534840.571	562526.837	29.20
J9	2534841.228	562544.387	14.55
J10	2534808.695	562532.601	19.62
J11	2534789.389	562536.102	85.24
J12	2534799.974	562630.684	55.34
J13	2534769.814	562644.654	59.79
J14	2534719.357	562682.600	109.03
J15	2534637.092	562731.109	38.66
J16	2534607.895	562843.285	44.17
J17	2534582.029	562907.517	135.04
J18	2534502.819	562986.151	0.16
J19	2534502.727	562986.025	16.39
J20	2534516.083	562988.536	59.04
J21	2534550.270	562436.680	46.06
J22	2534579.747	562472.076	73.64
J23	2534644.697	562425.987	104.98
J24	2534583.927	562340.382	1.82
J25	2534599.733	562329.161	42.95
J26	2534600.891	562328.339	1.02
J27	2534637.815	562306.353	40.30
J28	2534638.695	562305.970	3.96
J29	2534676.329	562301.142	0.63
J30	2534676.053	562297.925	43.71
J31	2534679.631	562294.799	0.27
J32	2534722.382	562290.694	43.98
J33	2534722.025	562290.548	15.65
J34	2534786.646	562278.380	
J1	2534782.133	562278.849	

S=63247.19 平方米 合94.87亩