


宗地图

地籍图号:

单位: 米、平方米

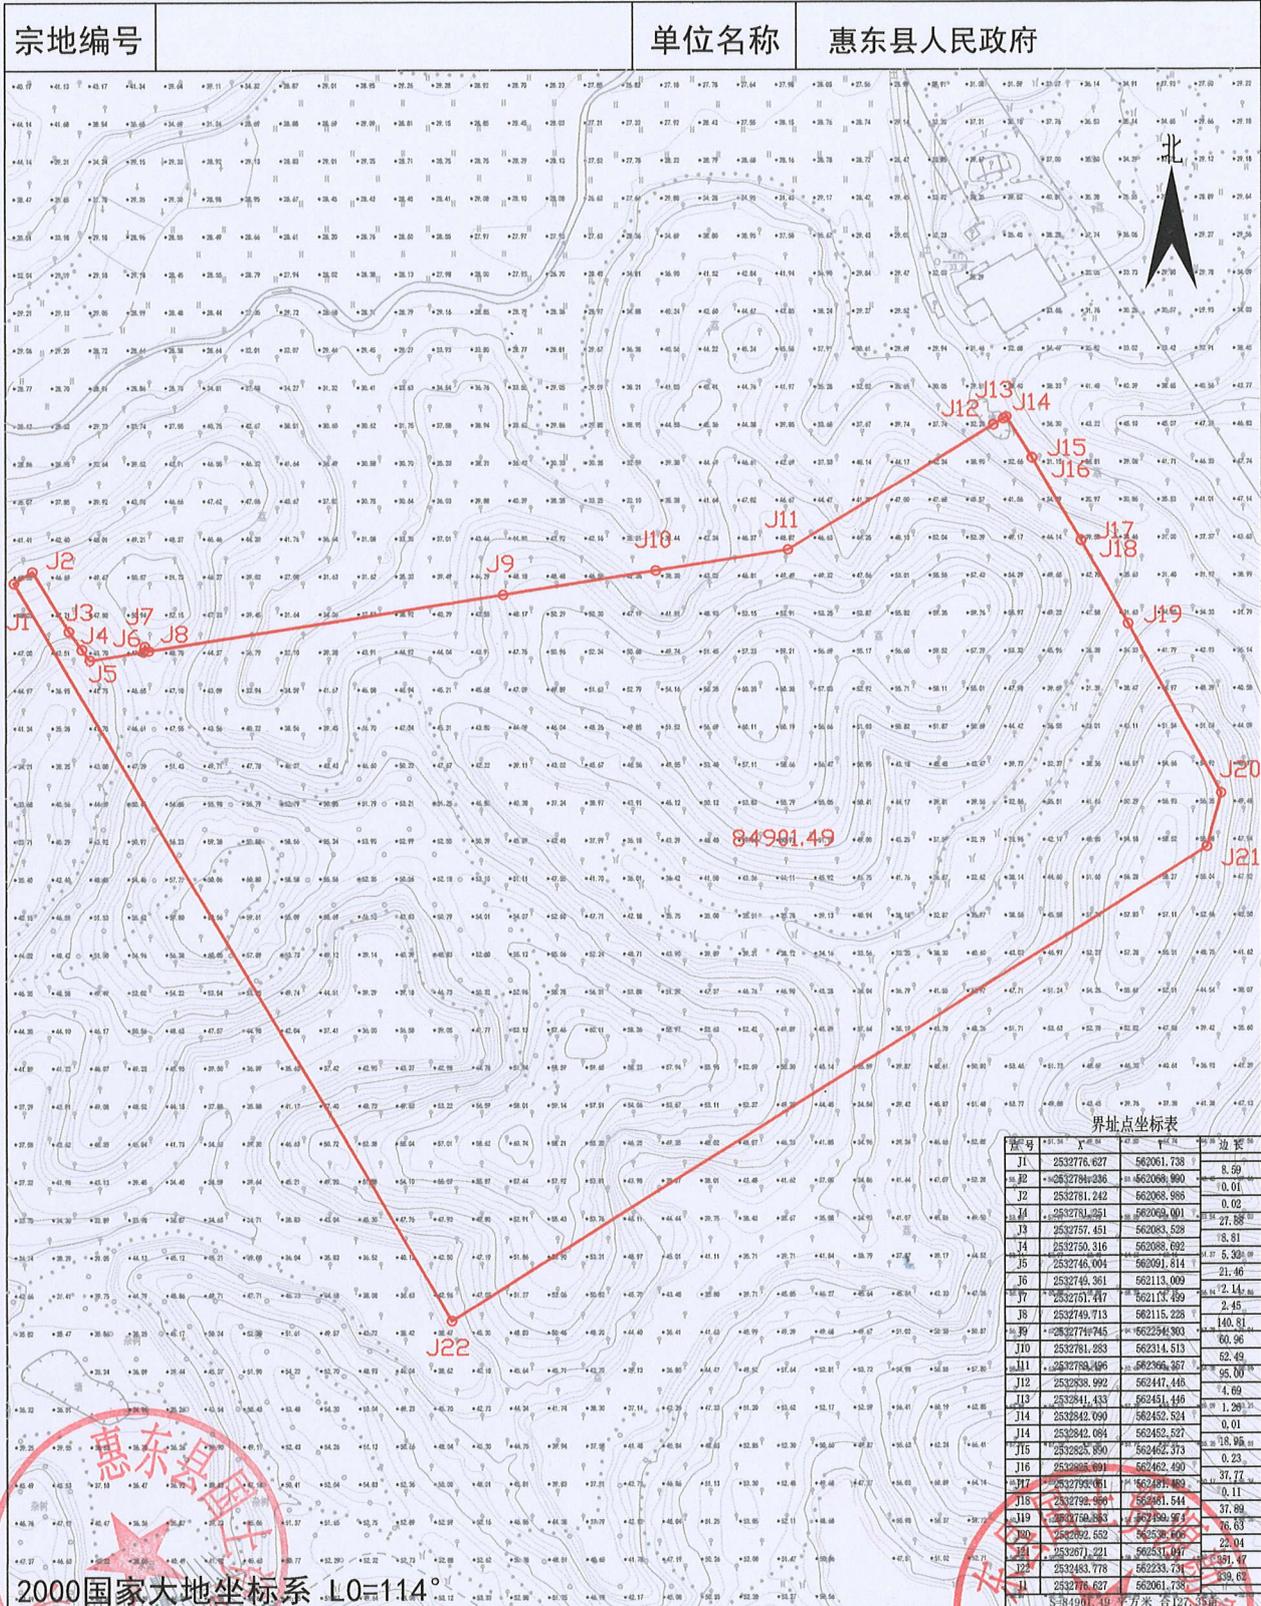

界址点号	X	Y	边长
J1	2532776.627	562061.738	8.59
J2	2532784.036	562066.960	0.01
J3	2532781.242	562068.986	0.02
J4	2532781.251	562069.001	27.88
J5	2532757.451	562083.598	76.81
J6	2532750.316	562088.622	5.30
J7	2532745.004	562091.814	21.90
J8	2532749.361	562113.000	2.14
J9	2532761.447	562113.499	2.45
J10	2532749.713	562115.228	140.81
J11	2532774.036	562254.903	60.96
J12	2532781.283	562314.513	62.49
J13	2532788.496	562366.367	95.07
J14	2532838.992	562441.448	74.09
J15	2532841.433	562451.454	1.29
J16	2532842.090	562452.524	0.01
J17	2532842.094	562452.527	78.66
J18	2532828.890	562462.373	95.07
J19	2532828.891	562462.490	0.23
J20	2532794.011	562489.490	37.77
J21	2532799.496	562489.514	0.11
J22	2532750.316	562499.974	37.89
J23	2532762.552	562536.466	76.83
J24	2532871.221	562531.047	22.04
J25	2532483.778	562233.736	339.63
J26	2532776.627	562061.738	8.59

2000国家大地坐标系 L0=114°

宗地面积: 84901.49m²

比例 1:3000

绘图日期: 2021年11月15日

